


K:\TAC_Projects\21\3171 - Lacey - LS3 Replacement\CAD\Sheets\21-3171-WA-C1.dwg LS-3 2/18/2022 4:56 PM MATT.ESSTEP 23.0s (LMS Tech)

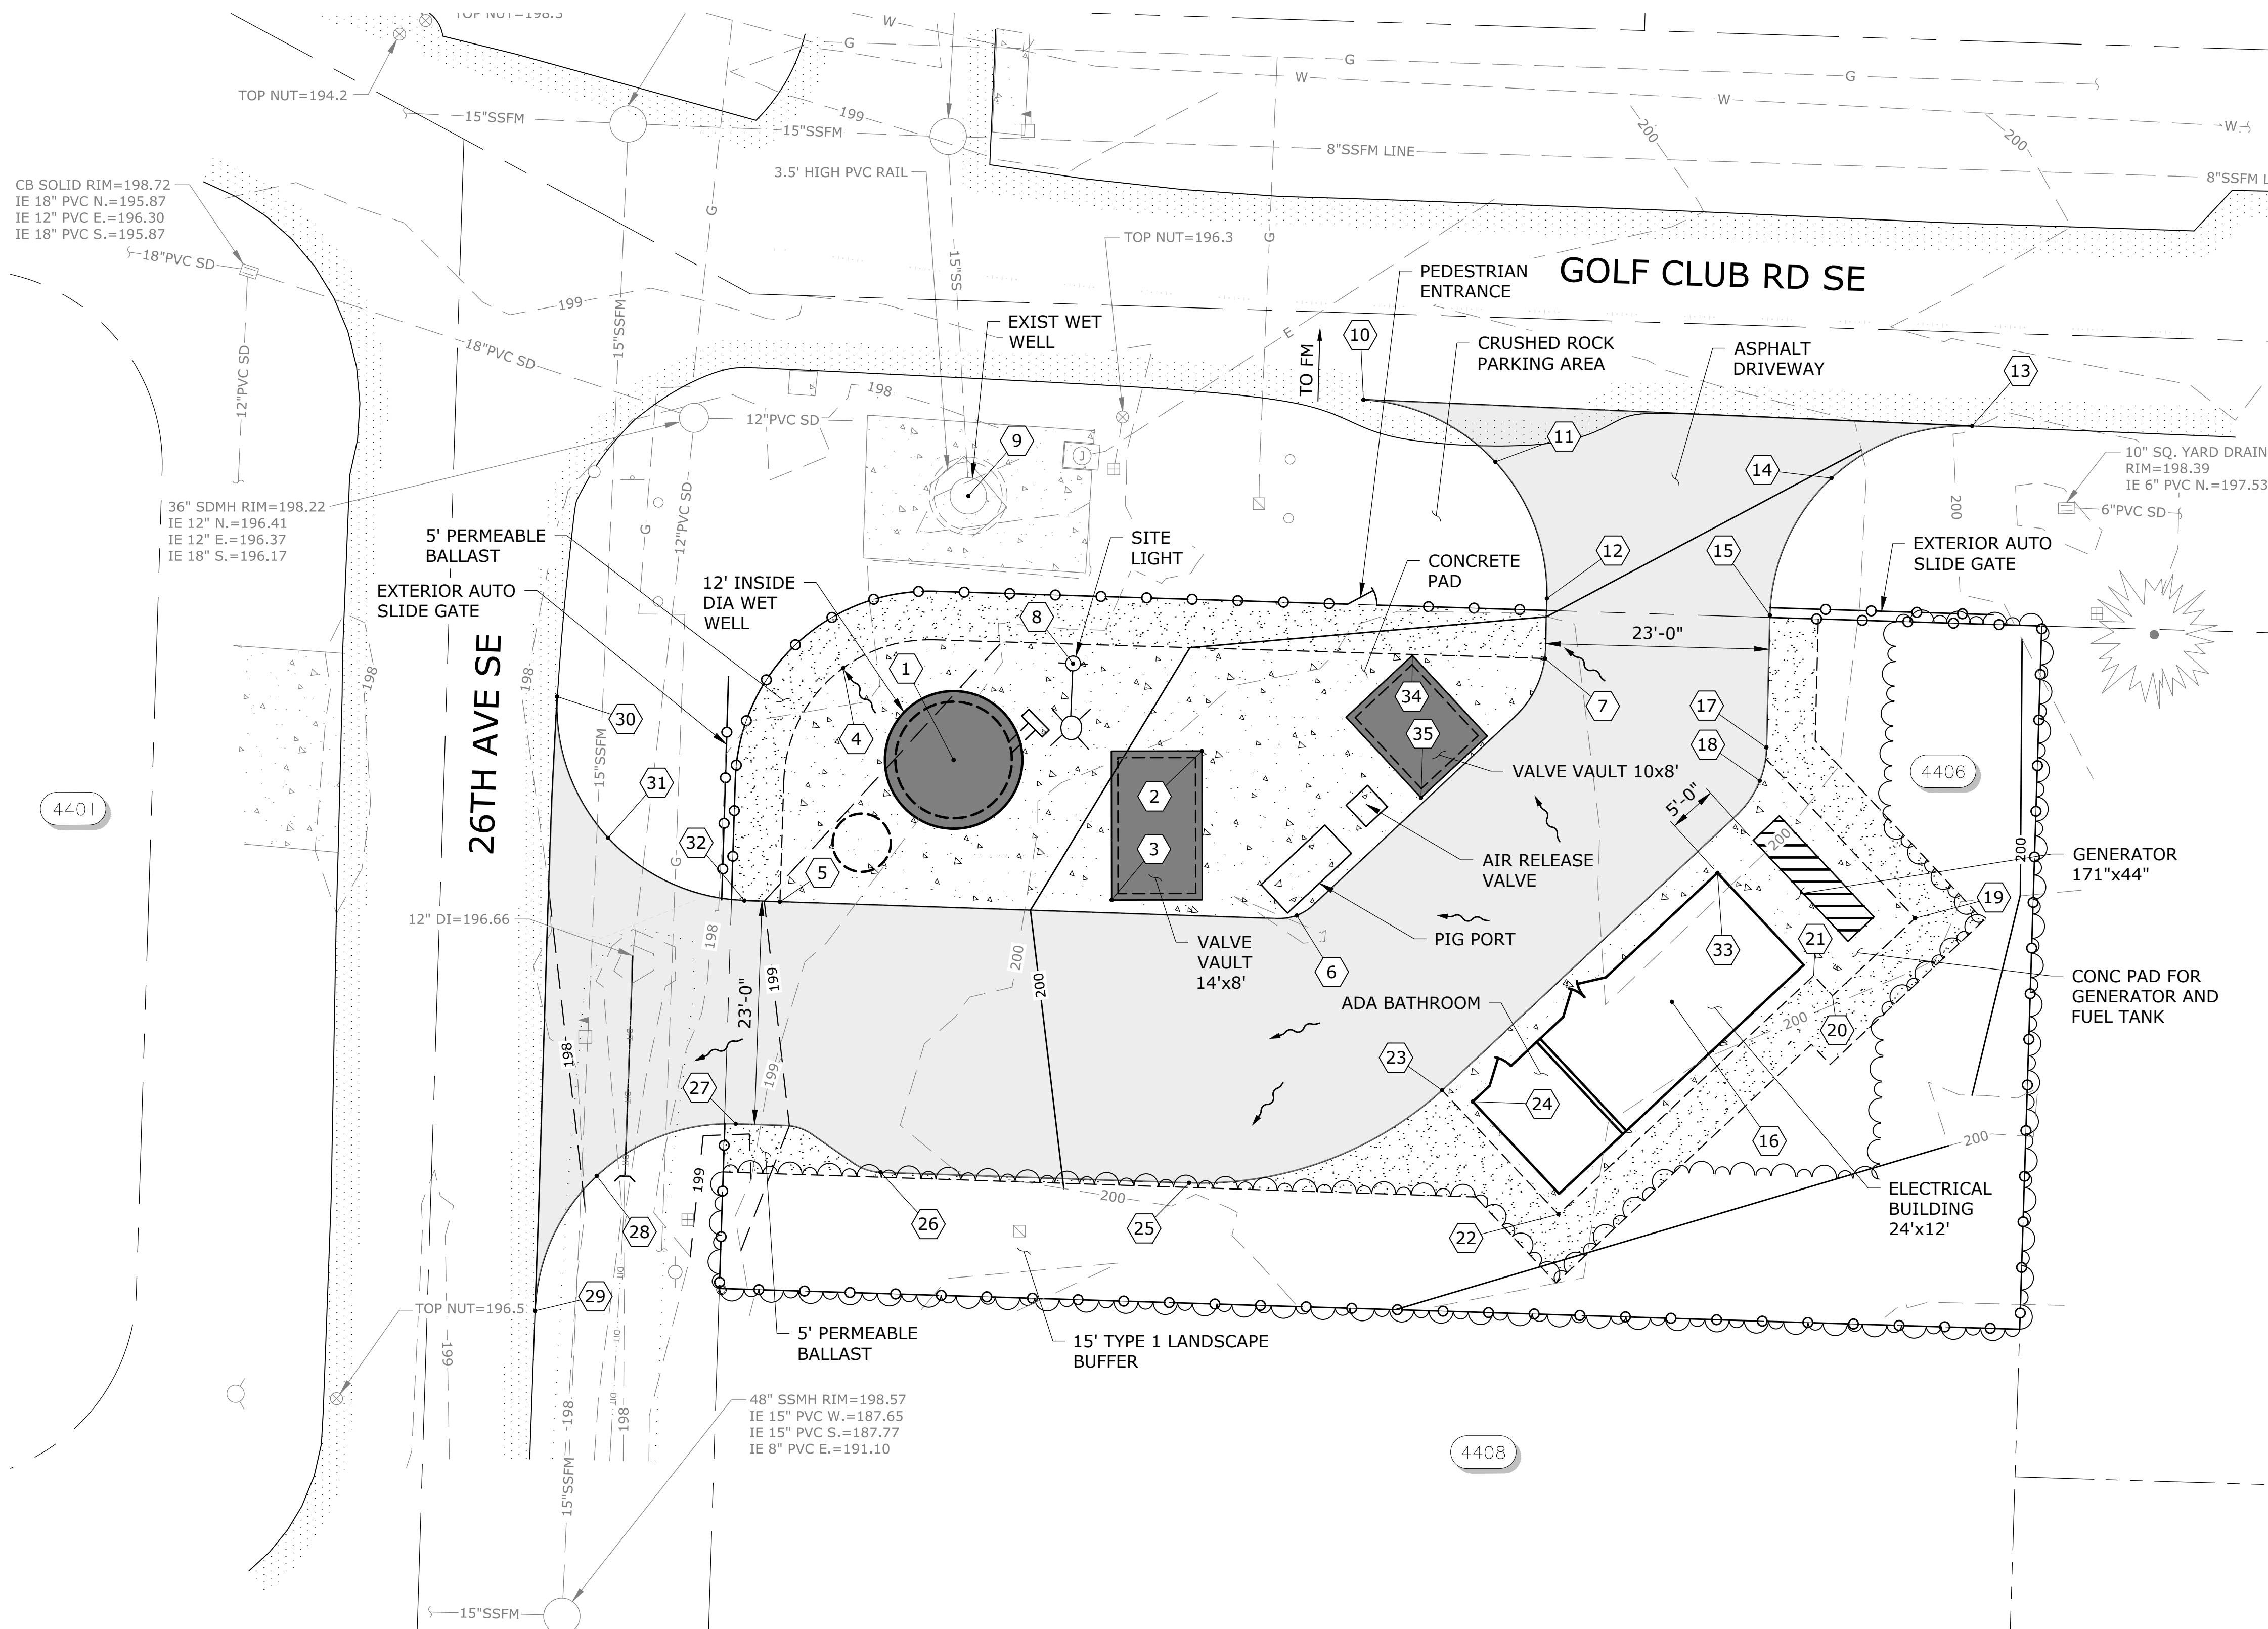

SITE AND GRADING PLAN
SCALE: 1"=10'


GRADING POINTS				
PT NO.	DESCRIPTION	NORTHING	EASTING	ELEVATION
1	CENTER WET WELL	N625464.54	E59889.84	199.60
2	NW EXT CORNER VAULT	N625490.12	E59888.92	200.07
3	SE EXT CORNER VAULT	N625480.81	E59904.27	200.07
4	SW CORNER OF CONC, RAD 15'	N625451.78	E59881.53	198.42
5	SE CORNER OF CONC	N625446.65	E59904.45	198.82
6	NE CORNER OF CONC, RAD 5'	N625499.88	E59905.86	199.52
7	NW CORNER OF CONC	N625525.43	E59879.39	199.90
8	SITE LIGHT POLE	N625476.84	E59879.91	199.28
9	CENTER OF EXIST WET WELL	N625466.05	E59862.65	198.51
10	NW DWY S @ EXIST RD	N625506.75	E59852.73	199.24
11	NW DWY S MID 20' RAD	N625520.35	E59859.14	199.20
12	NW DWY S INNER 20' RAD	N625525.64	E59873.21	199.47
13	NW DWY N @ EXIST RD	N625569.47	E59855.45	199.95
14	NW DWY N MID 20' RAD	N625554.95	E59860.81	199.46
15	NW DWY N INNER 20' RAD	N625548.61	E59874.92	200.20
16	ELECTRICAL BLDG FF	-	-	200.62
17	N EDGE ASPH, RAD 6'	N625548.26	E59888.55	200.44
18	W EDGE CONC	N625548.17	E59889.70	200.50
19	N EDGE CONC	N625563.57	E59906.14	200.50
20	NNE EDGE CONC	N625555.06	E59914.12	200.50
21	NEE EDGE CONC	N625553.13	E59912.05	200.52
22	E EDGE CONC	N625526.83	E59936.63	200.50
23	S EDGE CONC	N625514.86	E59923.86	200.50
24	S EXTERIOR CORNER OF BLDG	N625518.01	E59925.03	200.60
25	NE EDGE ASPH	N625488.80	E59933.39	199.51
26	SE EDGE OF ASPH	N625457.02	E59932.31	199.38
27	SE DWY E INNER 20' RAD	N625442.10	E59927.31	198.84
28	SE DWY E MID 20' RAD	N625427.78	E59932.67	198.32
29	SE DWY E @ EXIST RD	N625421.43	E59946.58	198.83
30	SE DWY W @ EXIST RD	N625423.70	E59883.31	198.43
31	SE DWY W MID 20' RAD	N625428.94	E59897.86	198.25
32	SE DWY W INNER 20' RAD	N625443.00	E59904.32	198.67
33	W EXTERIOR CORNER OF BLDG	N625543.21	E59901.47	200.60
34	W EXT CORNER VAULT	N625511.80	E59879.08	200.07
35	E EXT CORNER VAULT	N625512.68	E59893.73	200.07

60% SUBMITTAL

NO.	DATE	BY	REVISION

NOTICE
0 1/2 1
IF THIS BAR DOES NOT MEASURE 1" THEN DRAWING IS NOT TO SCALE

MCD
DESIGNED
MNF
DRAWN
PBC
CHECKED

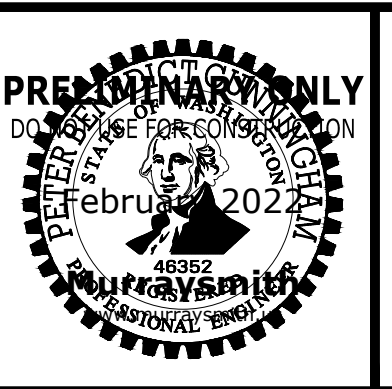

**CITY OF LACEY
LIFT STATION
NO. 3
REPLACEMENT**

SITE AND GRADING PLAN
PROJECT NO.: 21-3171 SCALE: AS SHOWN DATE: FEBRUARY 2022

SHEET
LS-3
8 of 51