




K:\TAC_Projects\21\3171 - Lacey - LS3 Replacement\CAD\Sheets\21-3171-WA-A1.dwg A-3 2/18/2022 3:02 PM MATT. ESTEP 23.0s (LMS Tech)

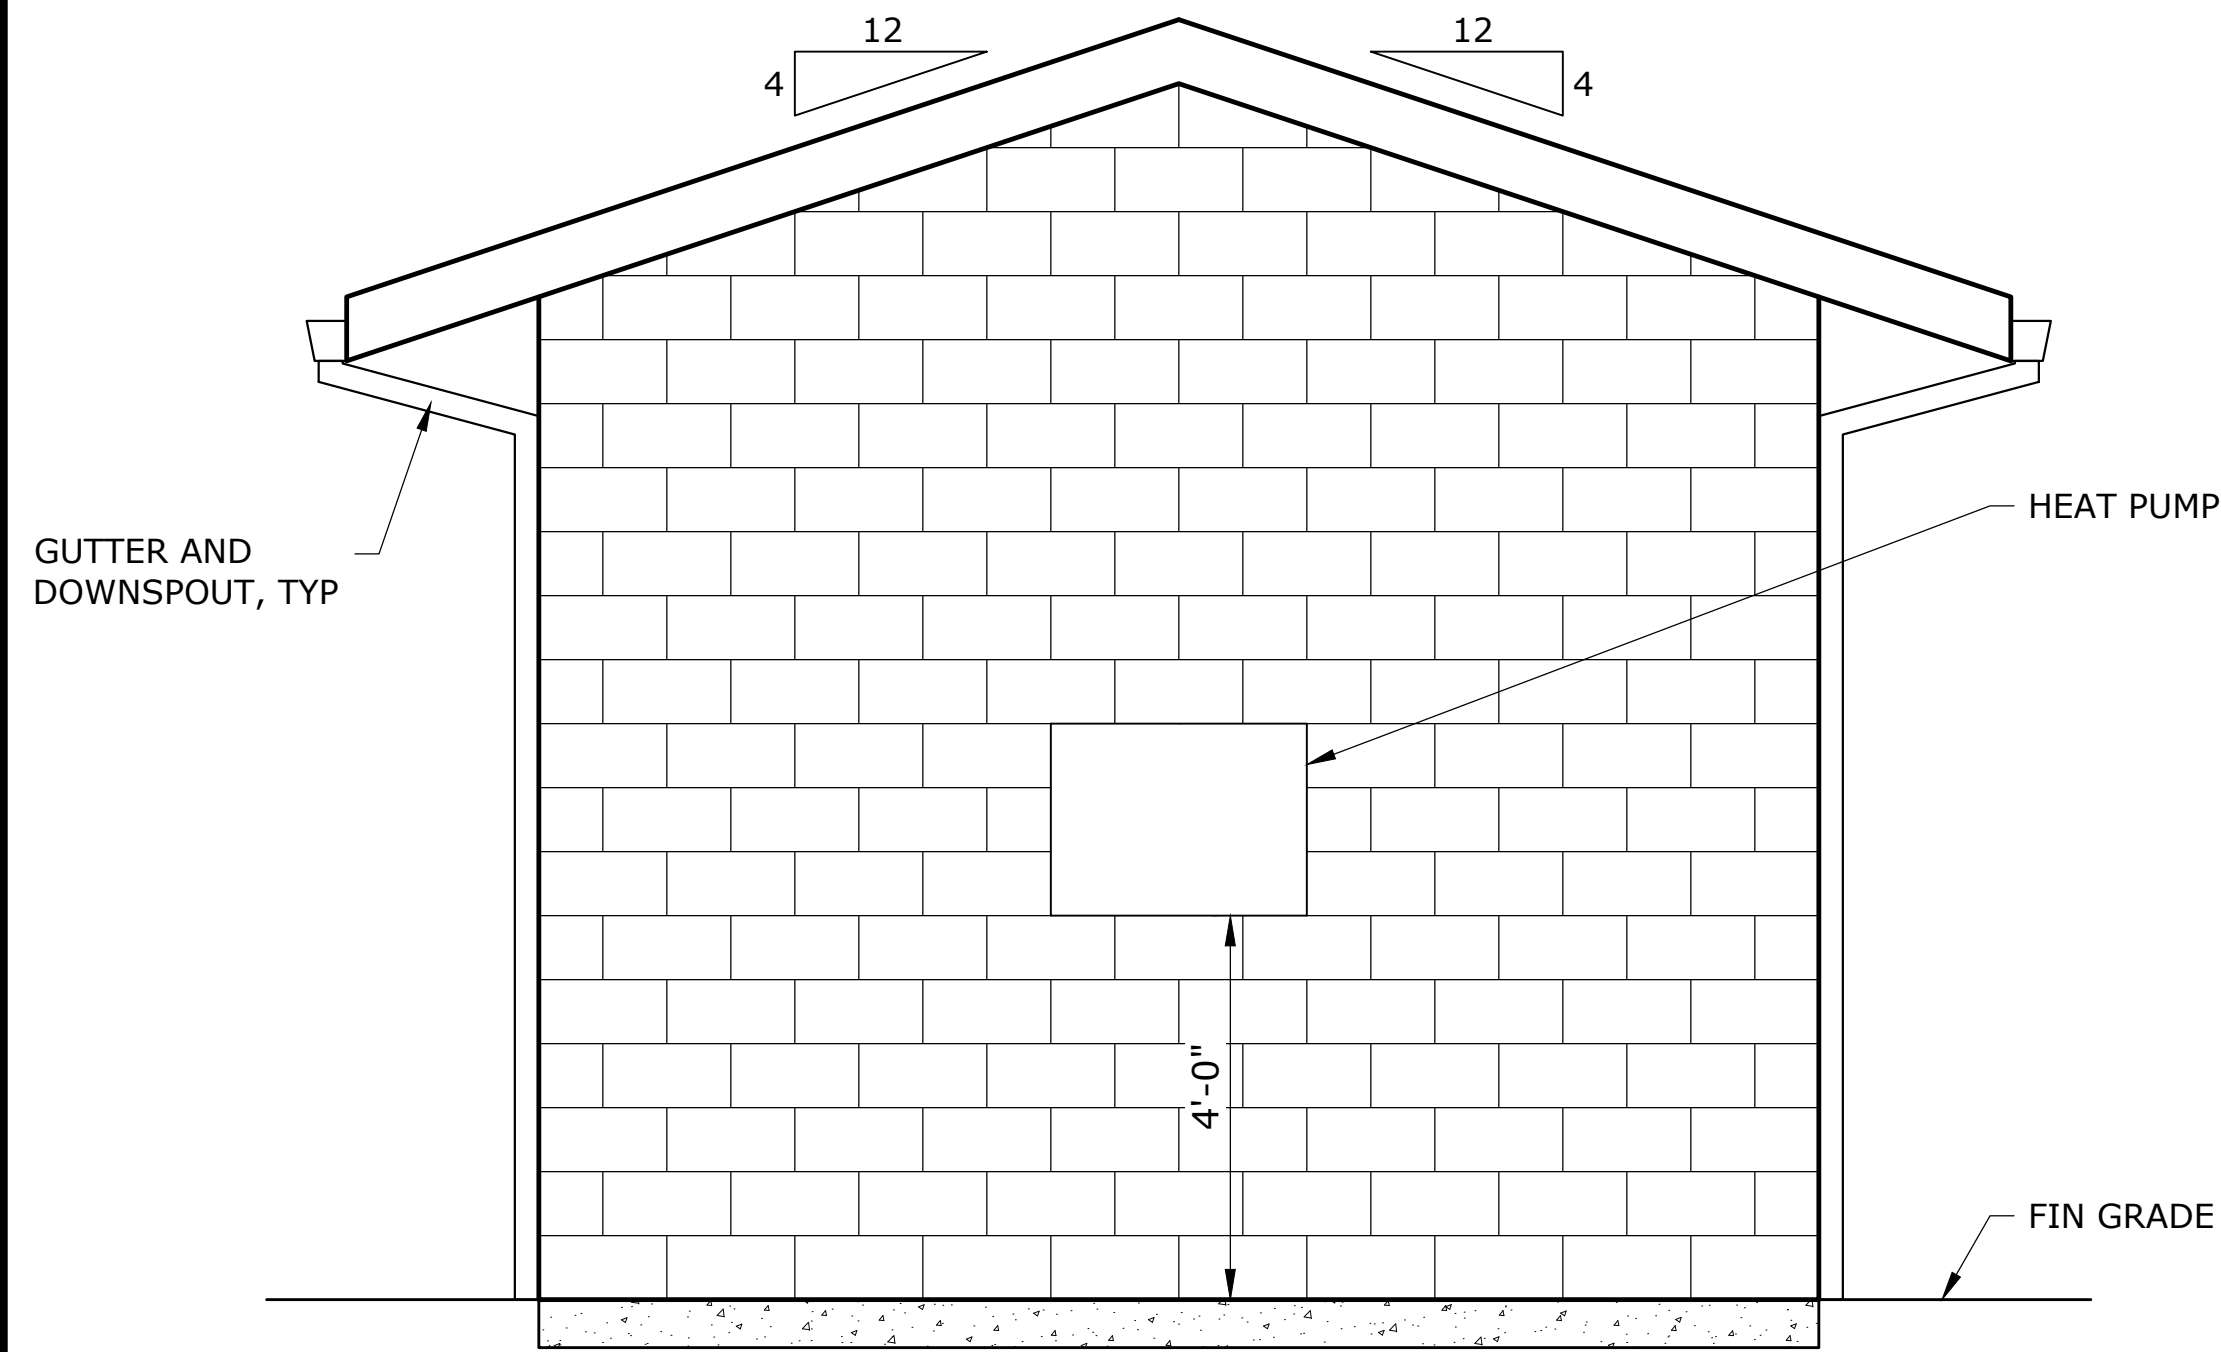


NORTH-WEST ELEVATION
SCALE: 1/2" = 1' - 0"

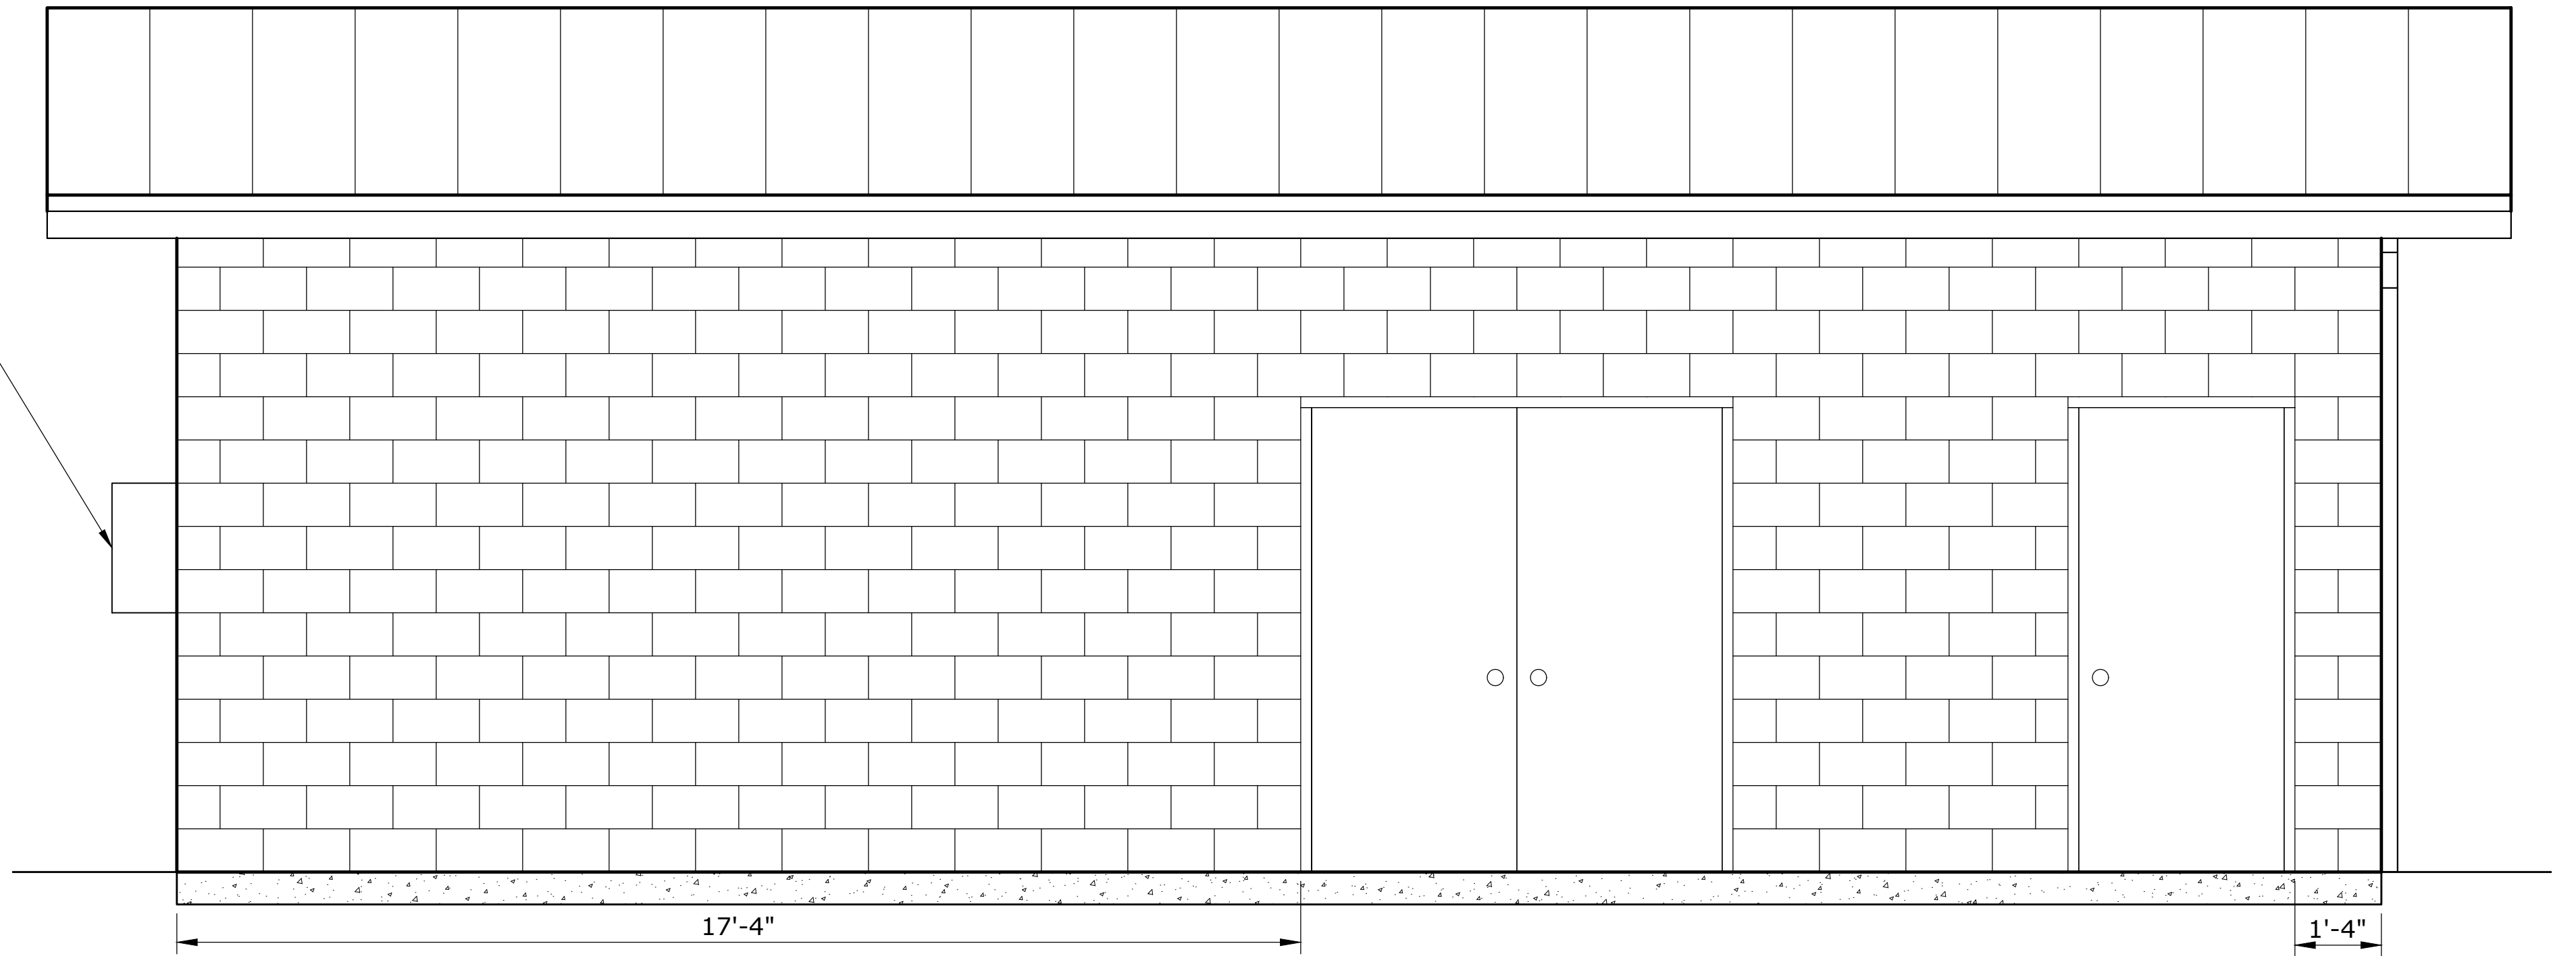

SOUTH-WEST ELEVATION
SCALE: 1/2" = 1' - 0"

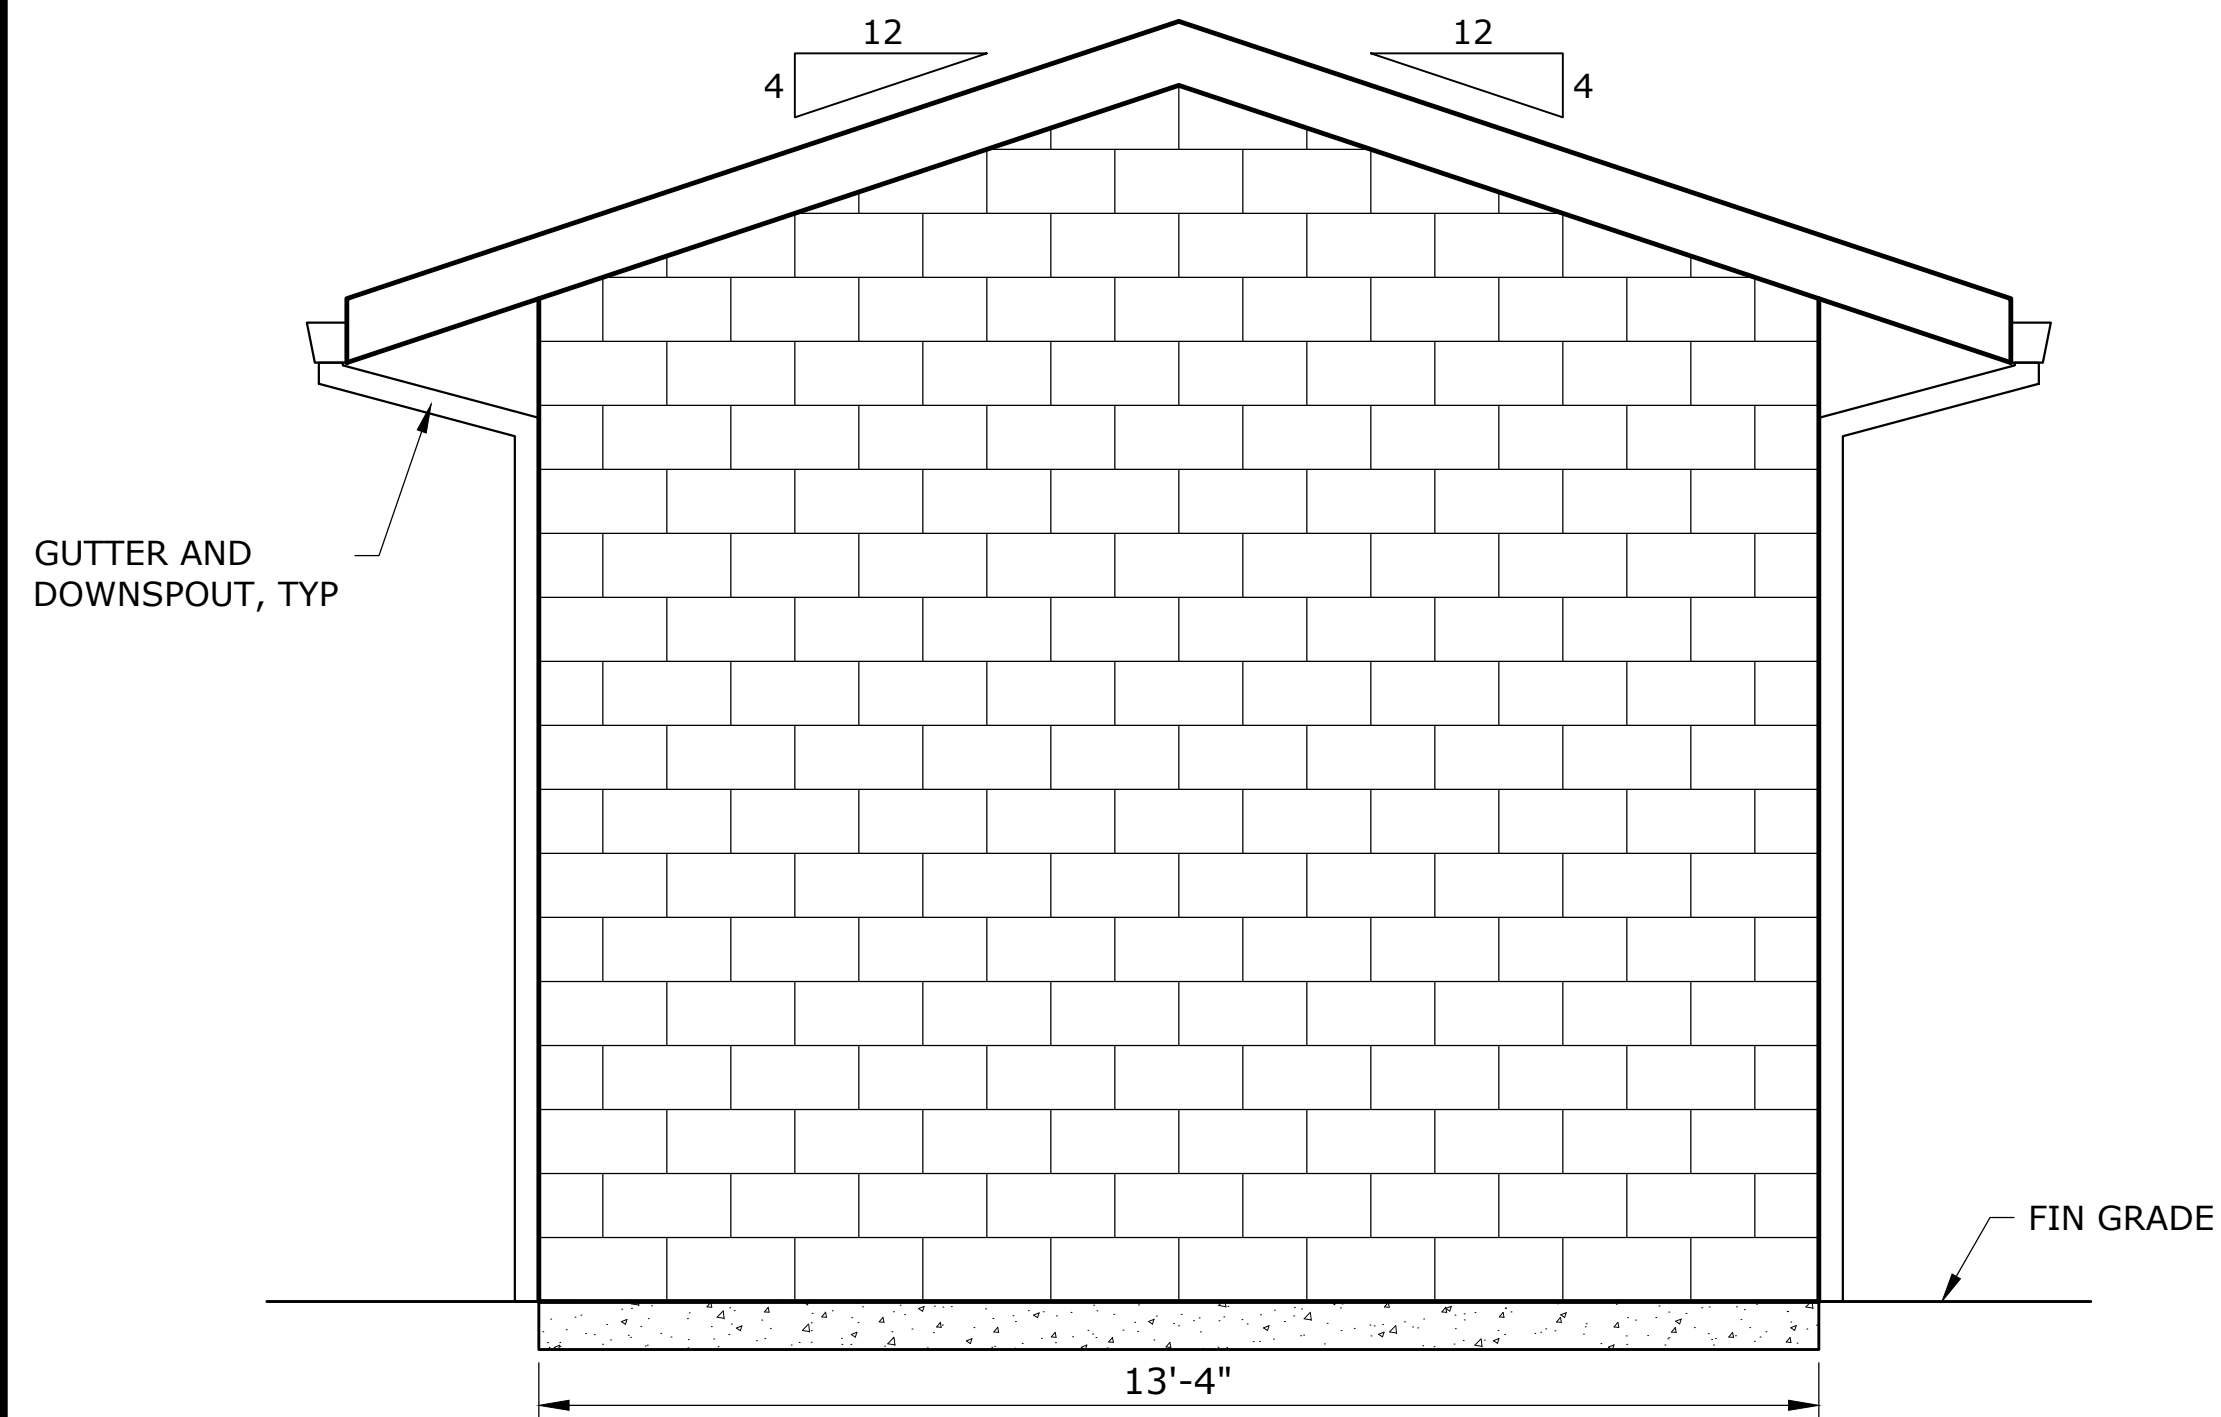

SOUTH-EAST ELEVATION
SCALE: 1/2" = 1' - 0"

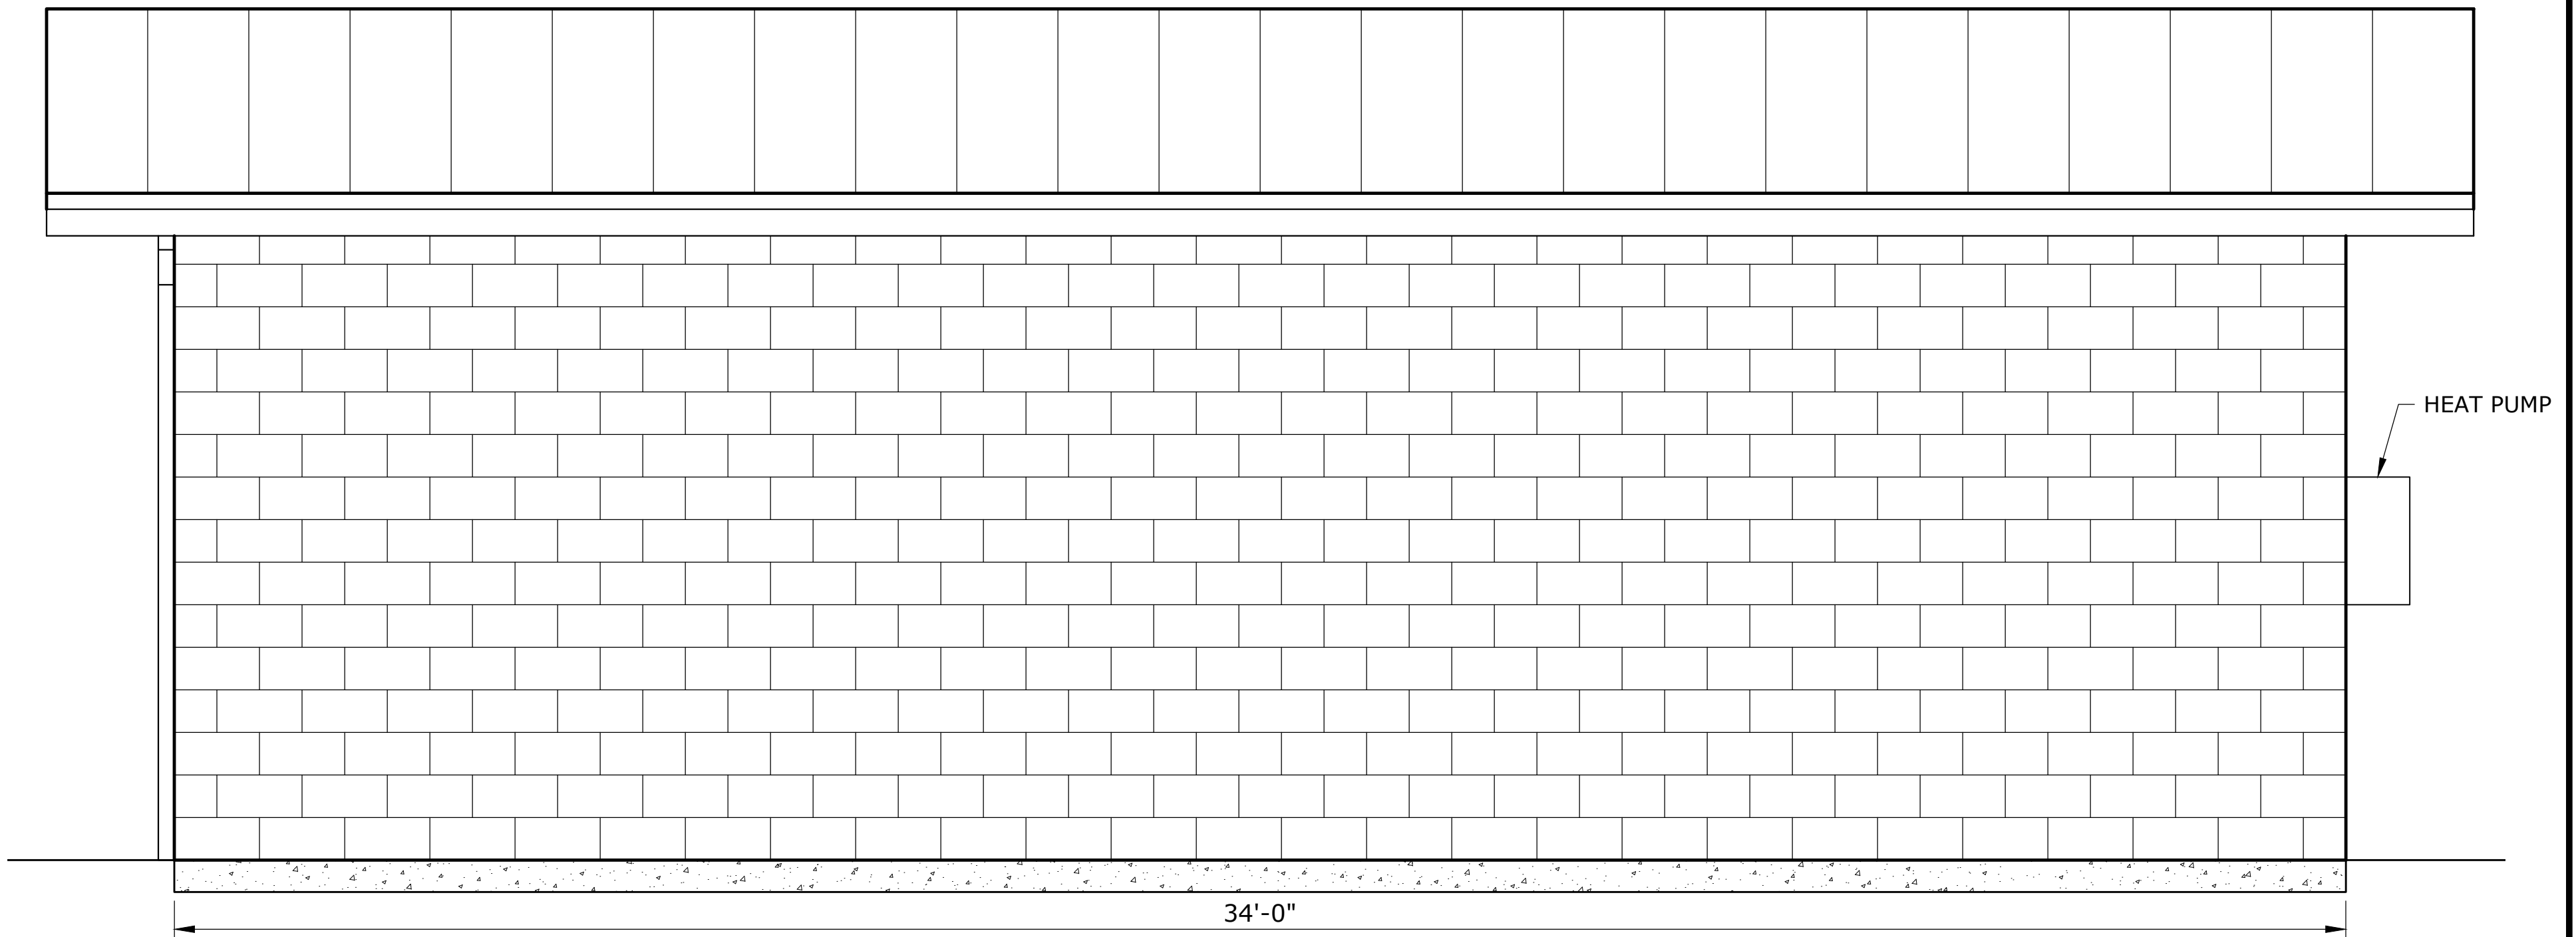

NORTH-EAST ELEVATION
SCALE: 1/2" = 1' - 0"

60% SUBMITTAL

NO.	DATE	BY	REVISION

NOTICE
0 1/2 1
IF THIS BAR DOES NOT MEASURE 1" THEN DRAWING IS NOT TO SCALE

INITIAL1
DESIGNED
MNF
DRAWN
INITIAL3
CHECKED



**CITY OF LACEY
LIFT STATION
NO. 3
REPLACEMENT**

BUILDING ELEVATIONS			
PROJECT NO.:	21-3171	SCALE:	AS SHOWN
DATE:	FEBRUARY 2022		

SHEET
A-3
27 of 51