


**A SOUTH ELEVATION - BUILDING 2**  
 SCALE: 3/16"=1'-0" (MATERIAL CALLOUTS ARE TYPICAL FOR ALL 3 BUILDINGS)



**B WEST ELEVATION - BUILDING 1**  
 SCALE: 3/16"=1'-0"



**B NORTH ELEVATION - BUILDING 3**  
 SCALE: 3/16"=1'-0"

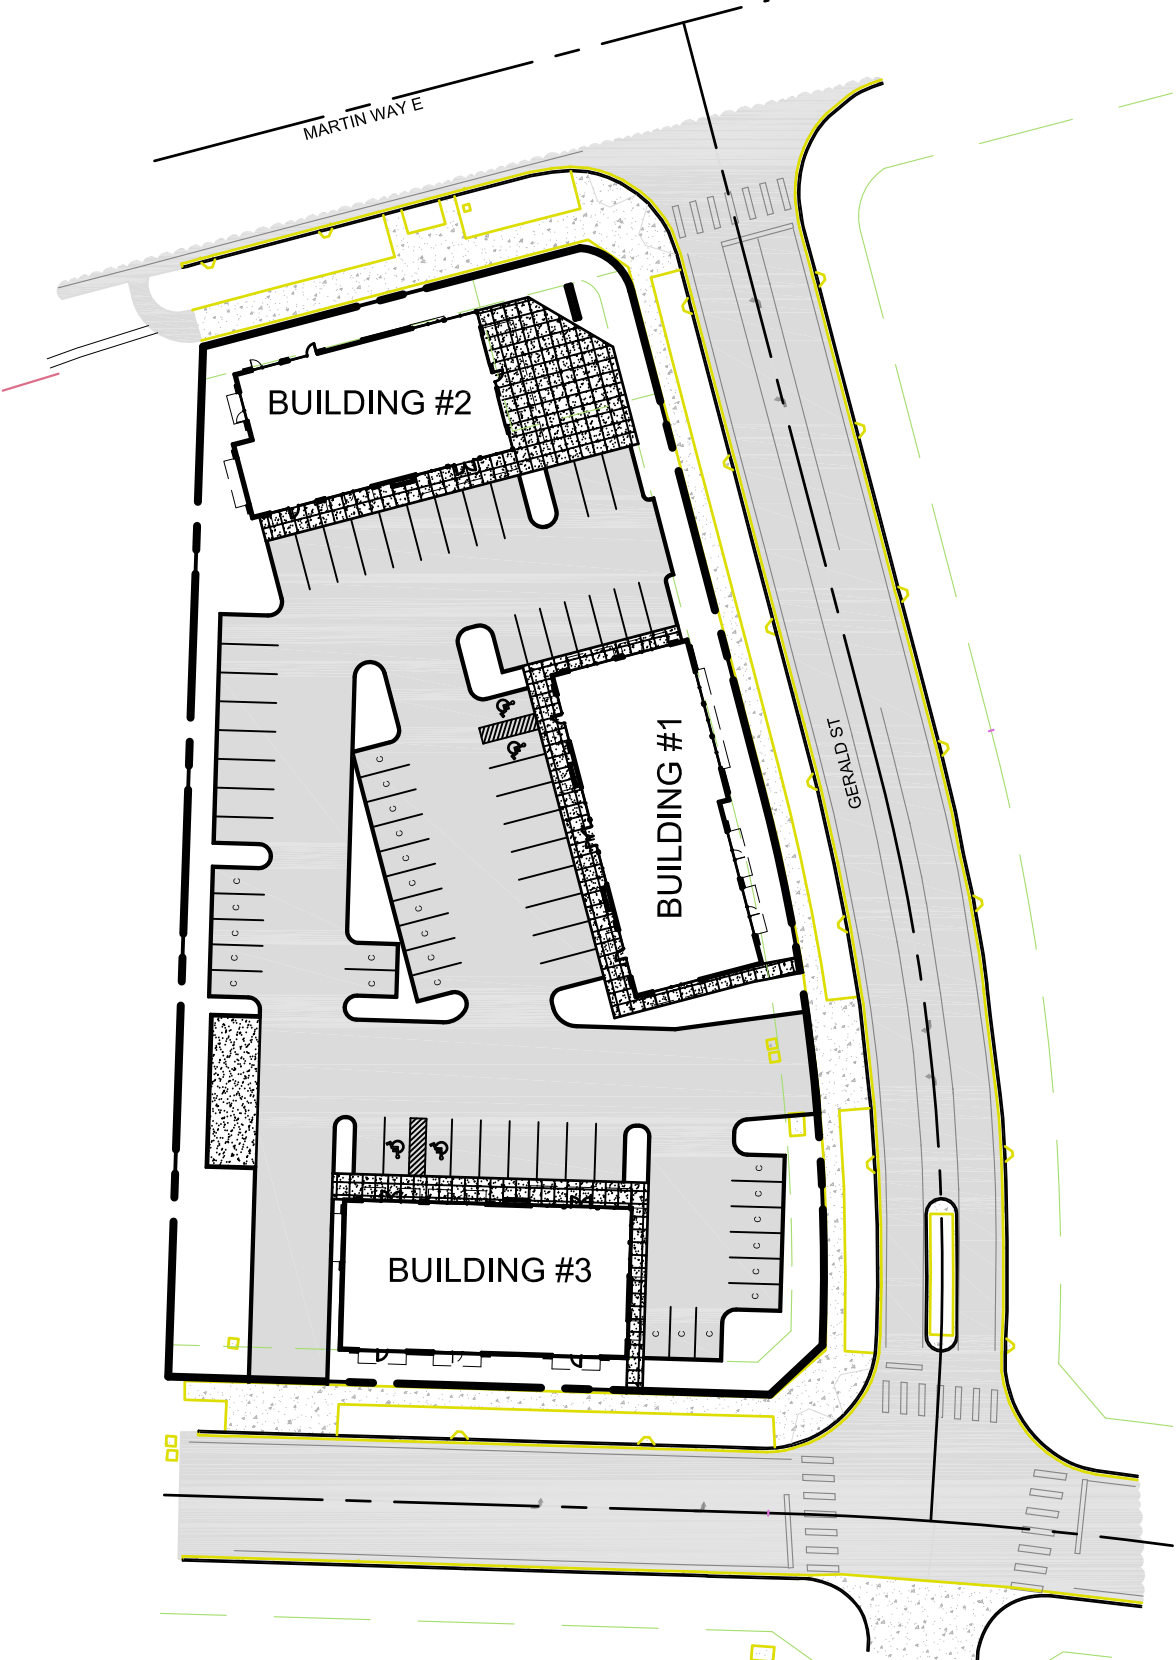

**C SITE KEY PLAN**  
 SCALE: 1"=60'-0"

NO.	DATE	REVISION

MARTIN WAY COMMERCIAL  
 8501 MARTIN WAY E, LACEY WA

PROJECT NUMBER:  
 DATE: 8.12.24  
 REVISION DATE:  
 DRAWN BY: LSH  
 PROJECT MANAGER: MD

THESE DRAWINGS ARE PROPERTY OF KAUFMAN CONSTRUCTION AND DEVELOPMENT. COPY OR REPRODUCTION OF THESE DOCUMENTS OR THE CONTENT IS PROTECTED BY COPYRIGHT LAW. COPIES SHALL NOT BE MADE WITHOUT WRITTEN CONSENT.

8501 MARTIN WAY  
**COLOR**  
 FLOOR PLAN AND ELEVATION