


Willows Crossing/Rosewood East

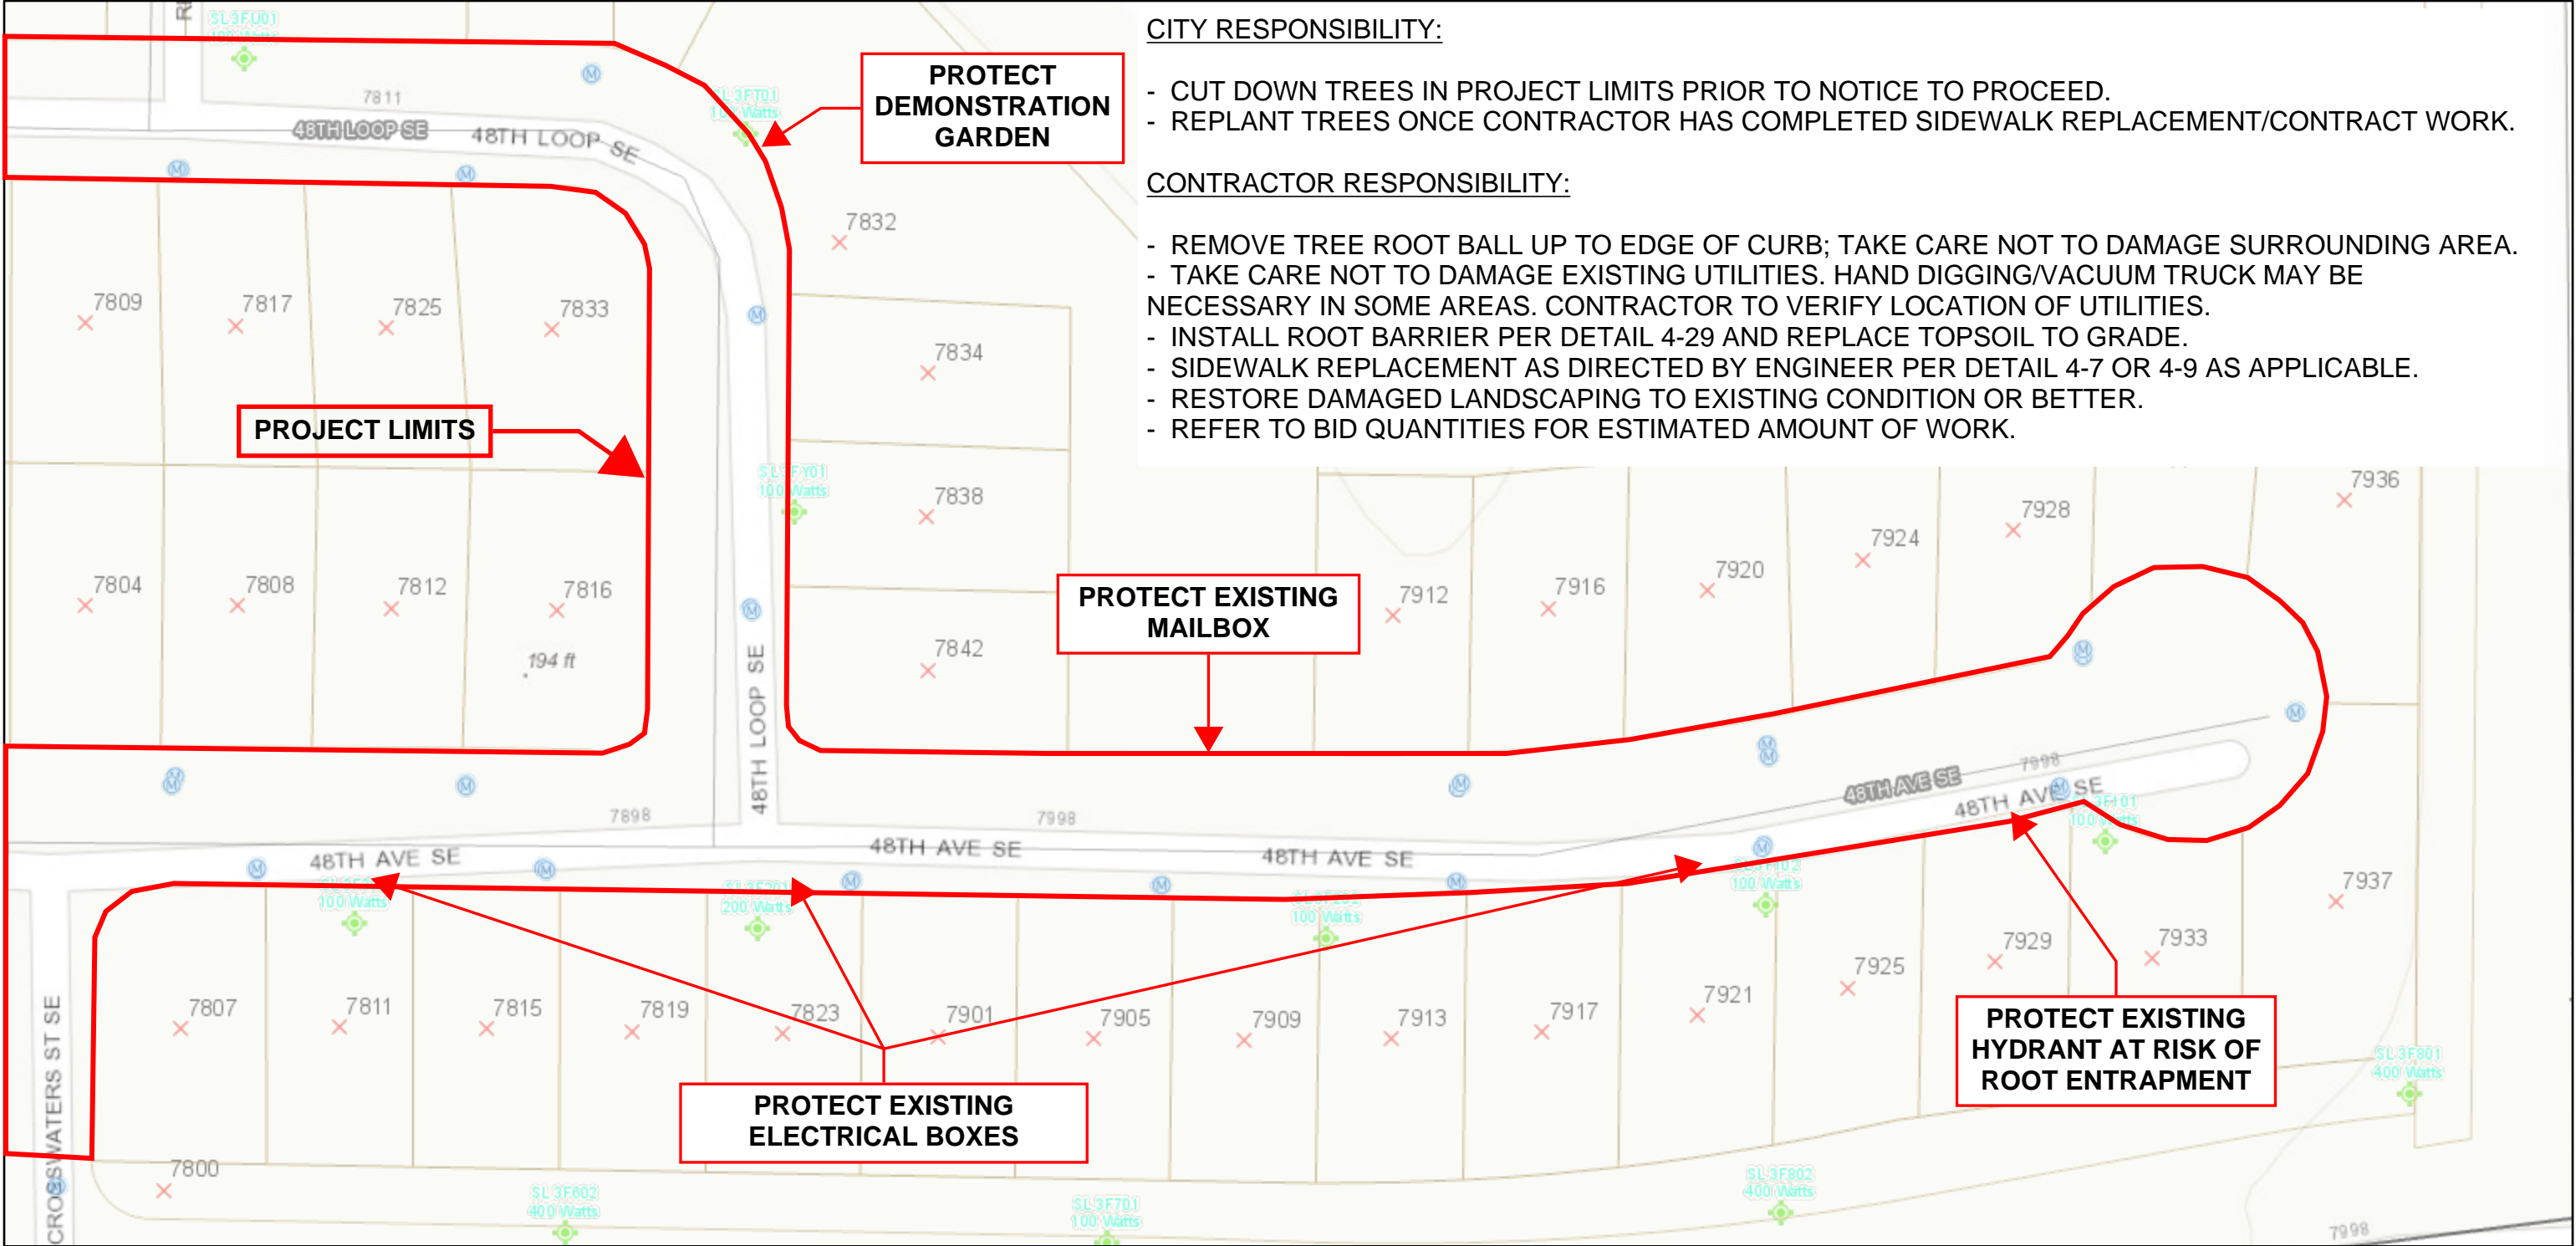

6/7/2022, 10:56:10 AM

Electrical Lines

Wiring

Conduit

Loops

Private Wiring

Others

Electrical Junctures

 Junction Box

Private Junction Box

 Disconnect

Electrical Lights

 Street Light

Street Light. CoL

 Street Light. Private PSE Street Light

— 1 —

Meters

A

N

<all other values>

CITY RESPONSIBILITY:

- CUT DOWN TREES IN PROJECT LIMITS PRIOR TO NOTICE TO PROCEED.
- REPLANT TREES ONCE CONTRACTOR HAS COMPLETED SIDEWALK REPLACEMENT/CONTRACT WORK.

CONTRACTOR RESPONSIBILITY:


- REMOVE TREE ROOT BALL UP TO EDGE OF CURB; TAKE CARE NOT TO DAMAGE SURROUNDING AREA.
- TAKE CARE NOT TO DAMAGE EXISTING UTILITIES. HAND DIGGING/VACUUM TRUCK MAY BE NECESSARY IN SOME AREAS. CONTRACTOR TO VERIFY LOCATION OF UTILITIES.
- INSTALL ROOT BARRIER PER DETAIL 4-29 AND REPLACE TOPSOIL TO GRADE.
- SIDEWALK REPLACEMENT AS DIRECTED BY ENGINEER PER DETAIL 4-7 OR 4-9 AS APPLICABLE.
- RESTORE DAMAGED LANDSCAPING TO EXISTING CONDITION OR BETTER.
- REFER TO BID QUANTITIES FOR ESTIMATED AMOUNT OF WORK.

1:1,000


Sources: Esri, HERE, Garmin, Intermap, increment P Corp., GEBCO, USGS, FAO, NPS, NRCAN, GeoBase, IGN, Kadaster NL, Ordnance Survey, Esri Japan, METI, Esri China (Hong Kong), (c) OpenStreetMap contributors, and the GIS User Community

Minor Roads

Willows Crossing/Rosewood West

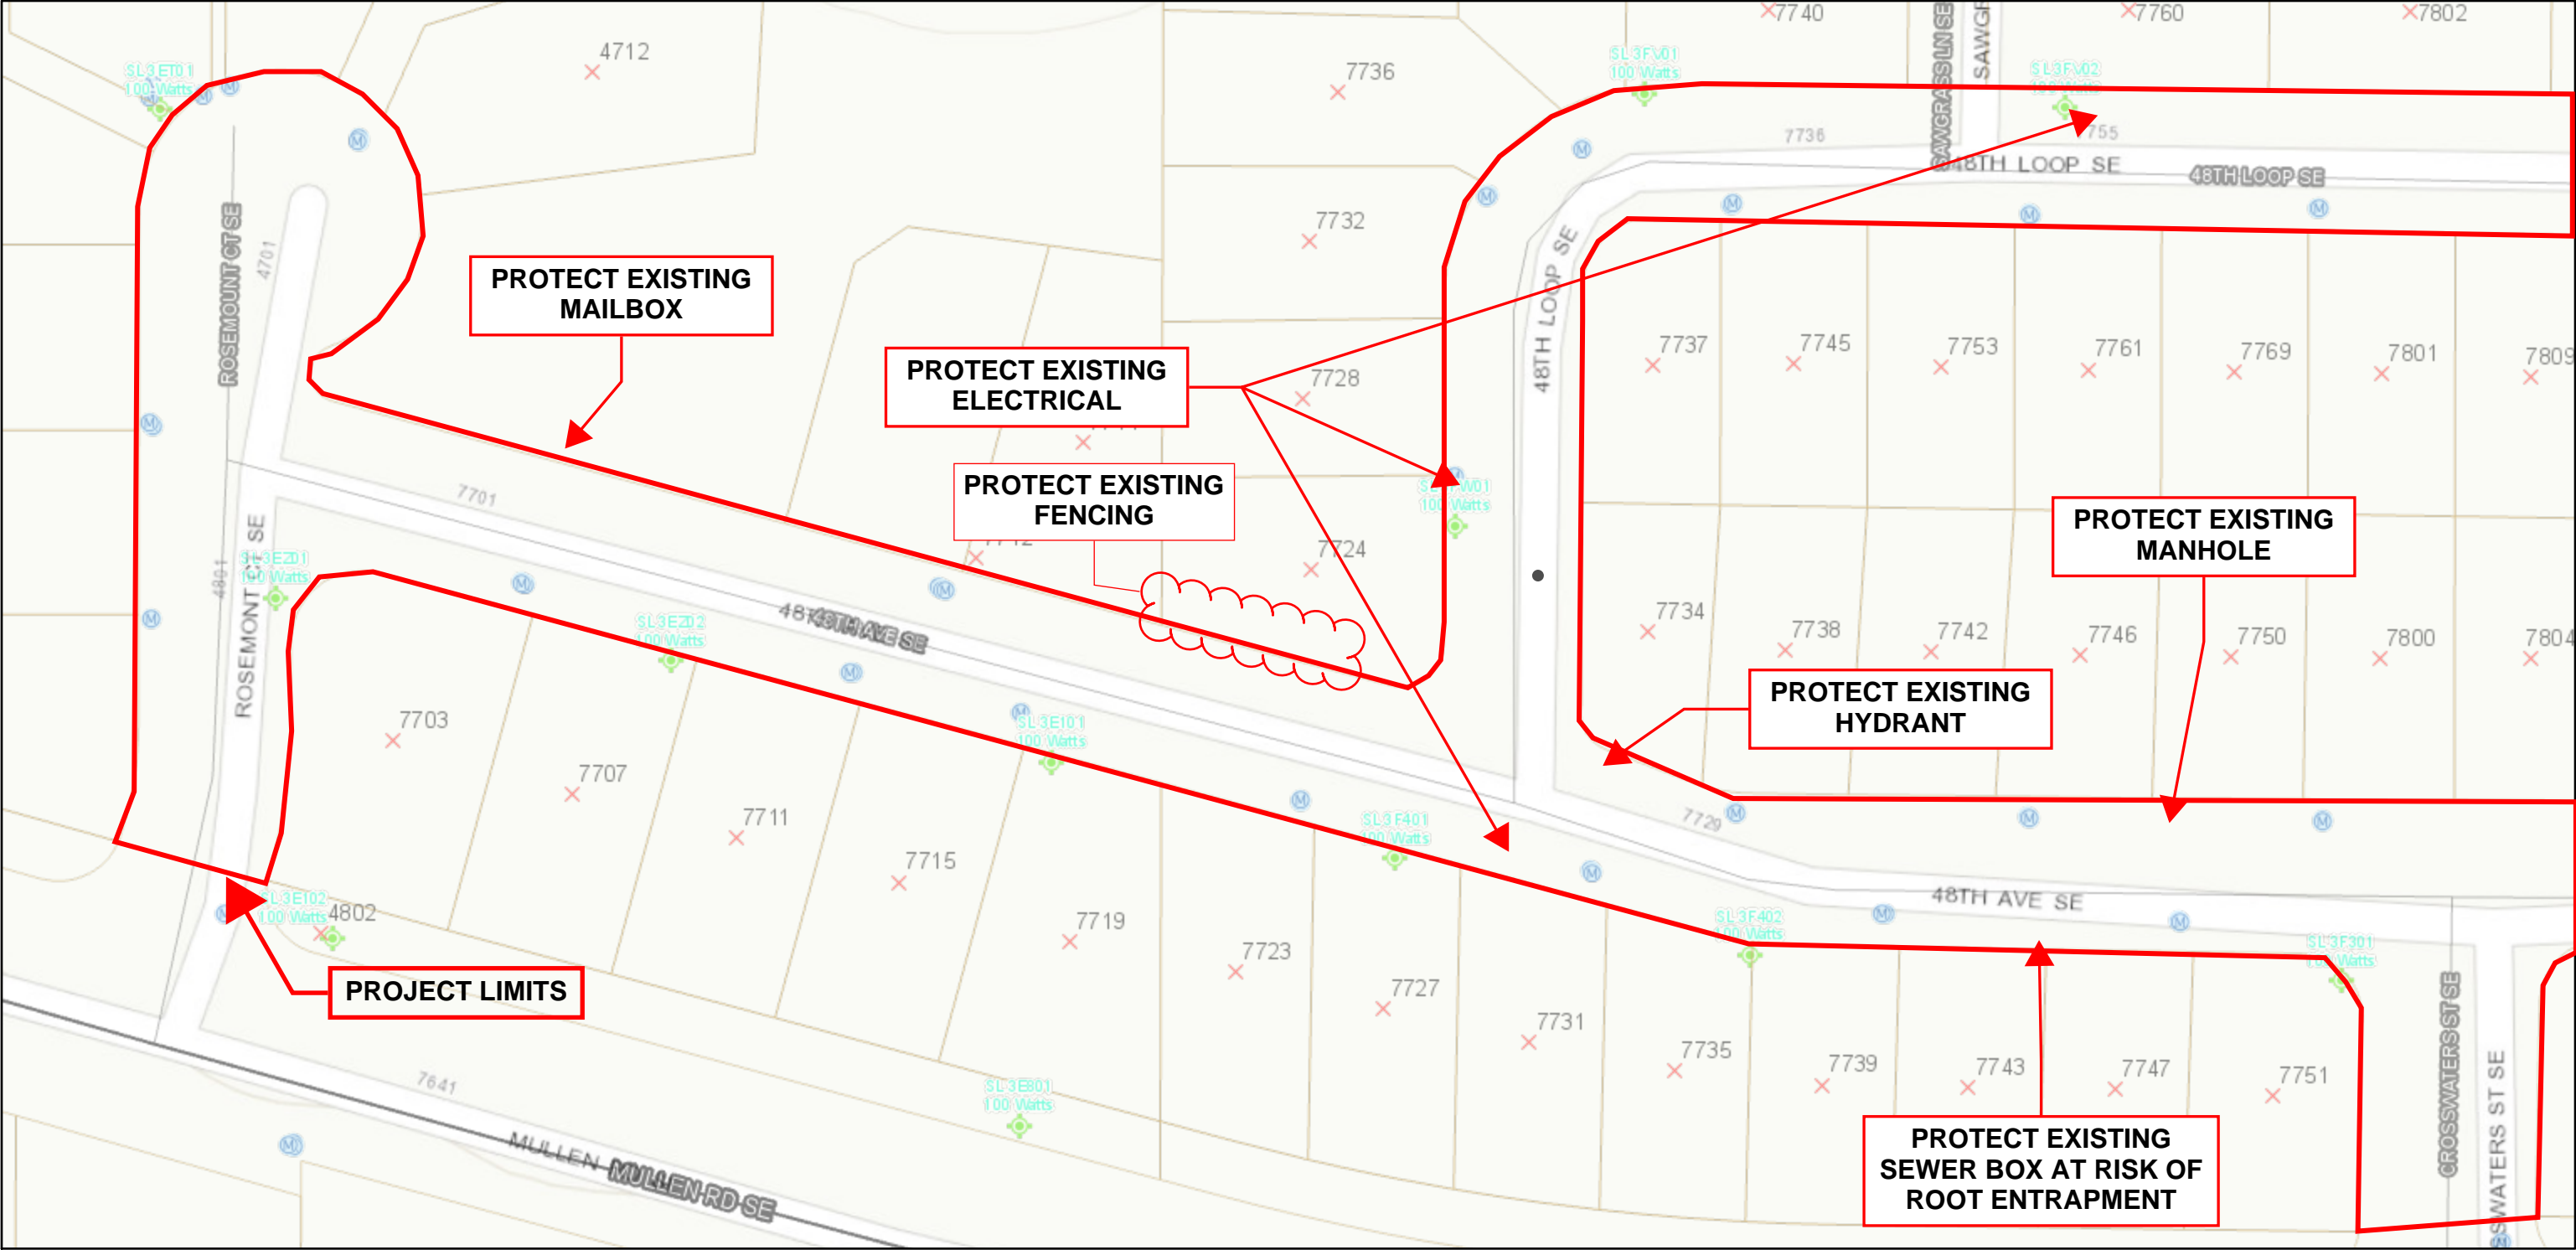

Parkside Dr SE - North

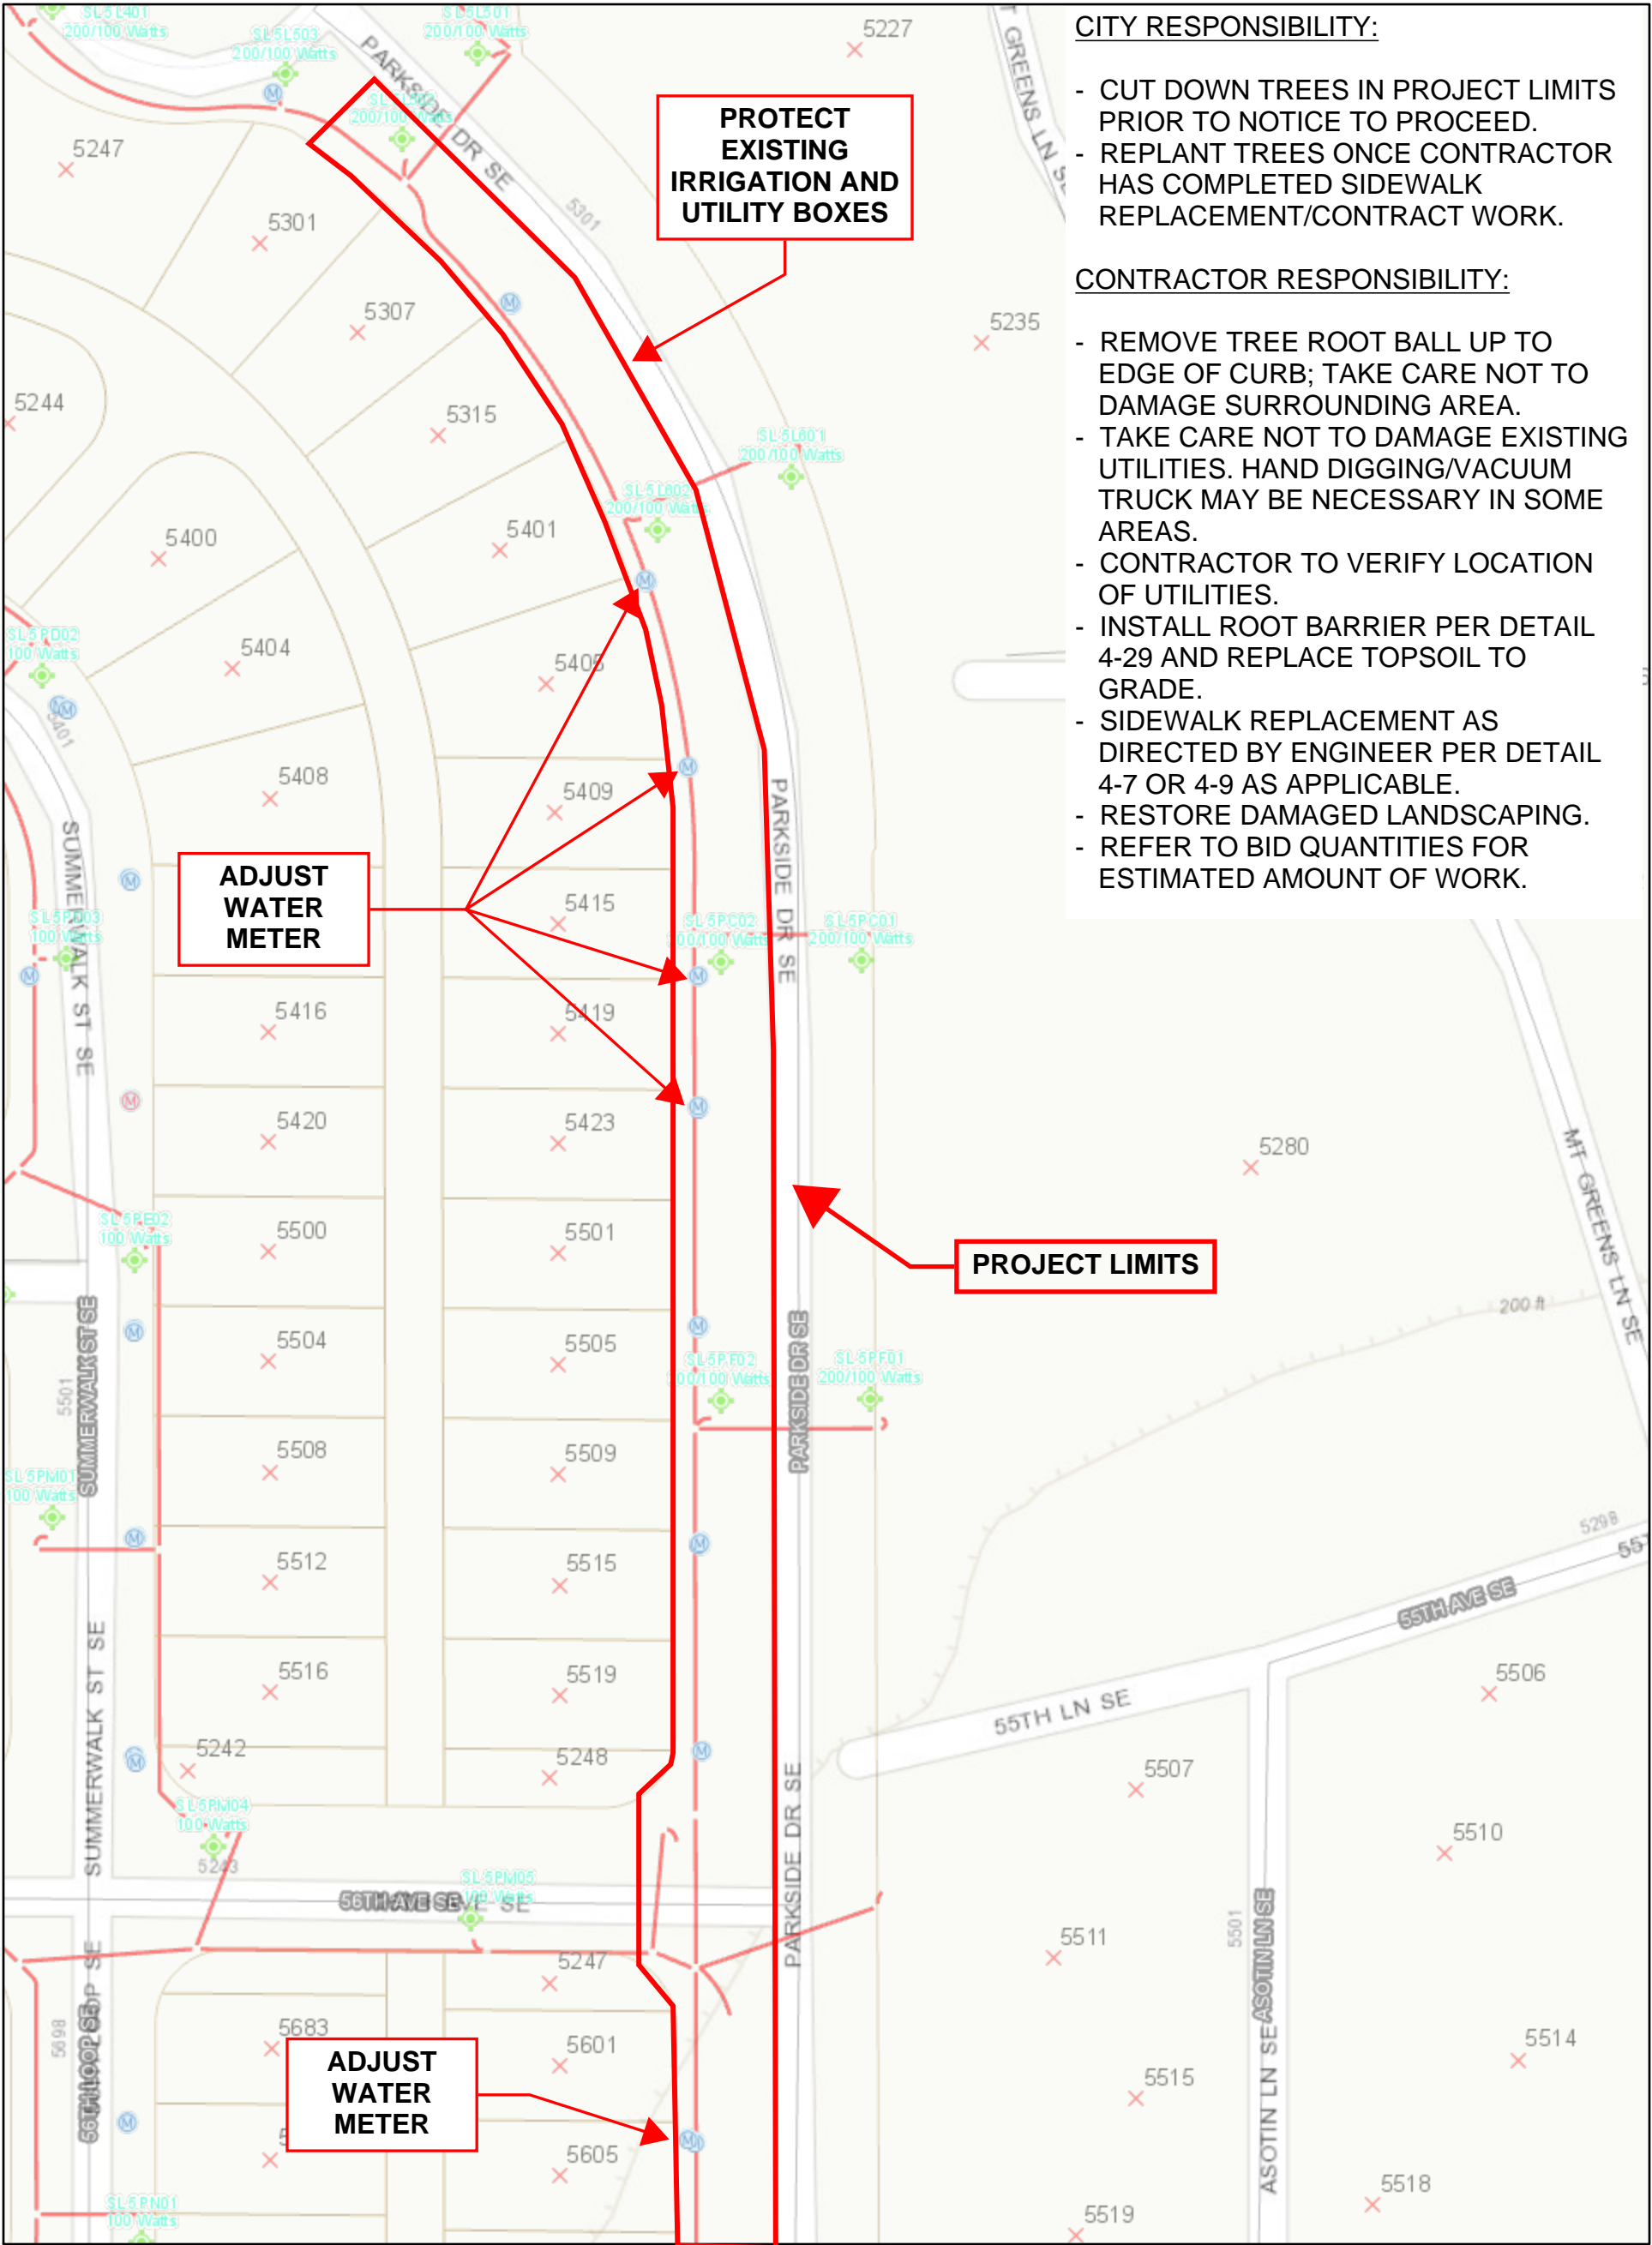

CITY RESPONSIBILITY:


- CUT DOWN TREES IN PROJECT LIMITS PRIOR TO NOTICE TO PROCEED.
- REPLANT TREES ONCE CONTRACTOR HAS COMPLETED SIDEWALK REPLACEMENT/CONTRACT WORK.

CONTRACTOR RESPONSIBILITY:


- REMOVE TREE ROOT BALL UP TO EDGE OF CURB; TAKE CARE NOT TO DAMAGE SURROUNDING AREA.
- TAKE CARE NOT TO DAMAGE EXISTING UTILITIES. HAND DIGGING/VACUUM TRUCK MAY BE NECESSARY IN SOME AREAS.
- CONTRACTOR TO VERIFY LOCATION OF UTILITIES.
- INSTALL ROOT BARRIER PER DETAIL 4-29 AND REPLACE TOPSOIL TO GRADE.
- SIDEWALK REPLACEMENT AS DIRECTED BY ENGINEER PER DETAIL 4-7 OR 4-9 AS APPLICABLE.
- RESTORE DAMAGED LANDSCAPING.
- REFER TO BID QUANTITIES FOR ESTIMATED AMOUNT OF WORK.

6/7/2022, 10:51:21 AM



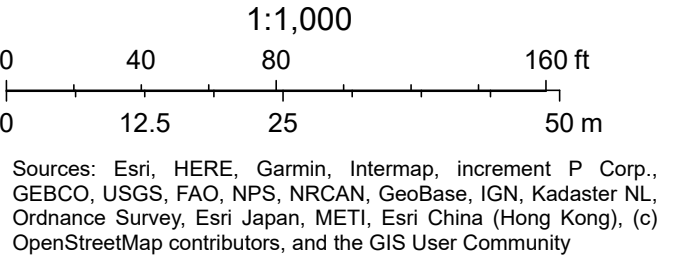



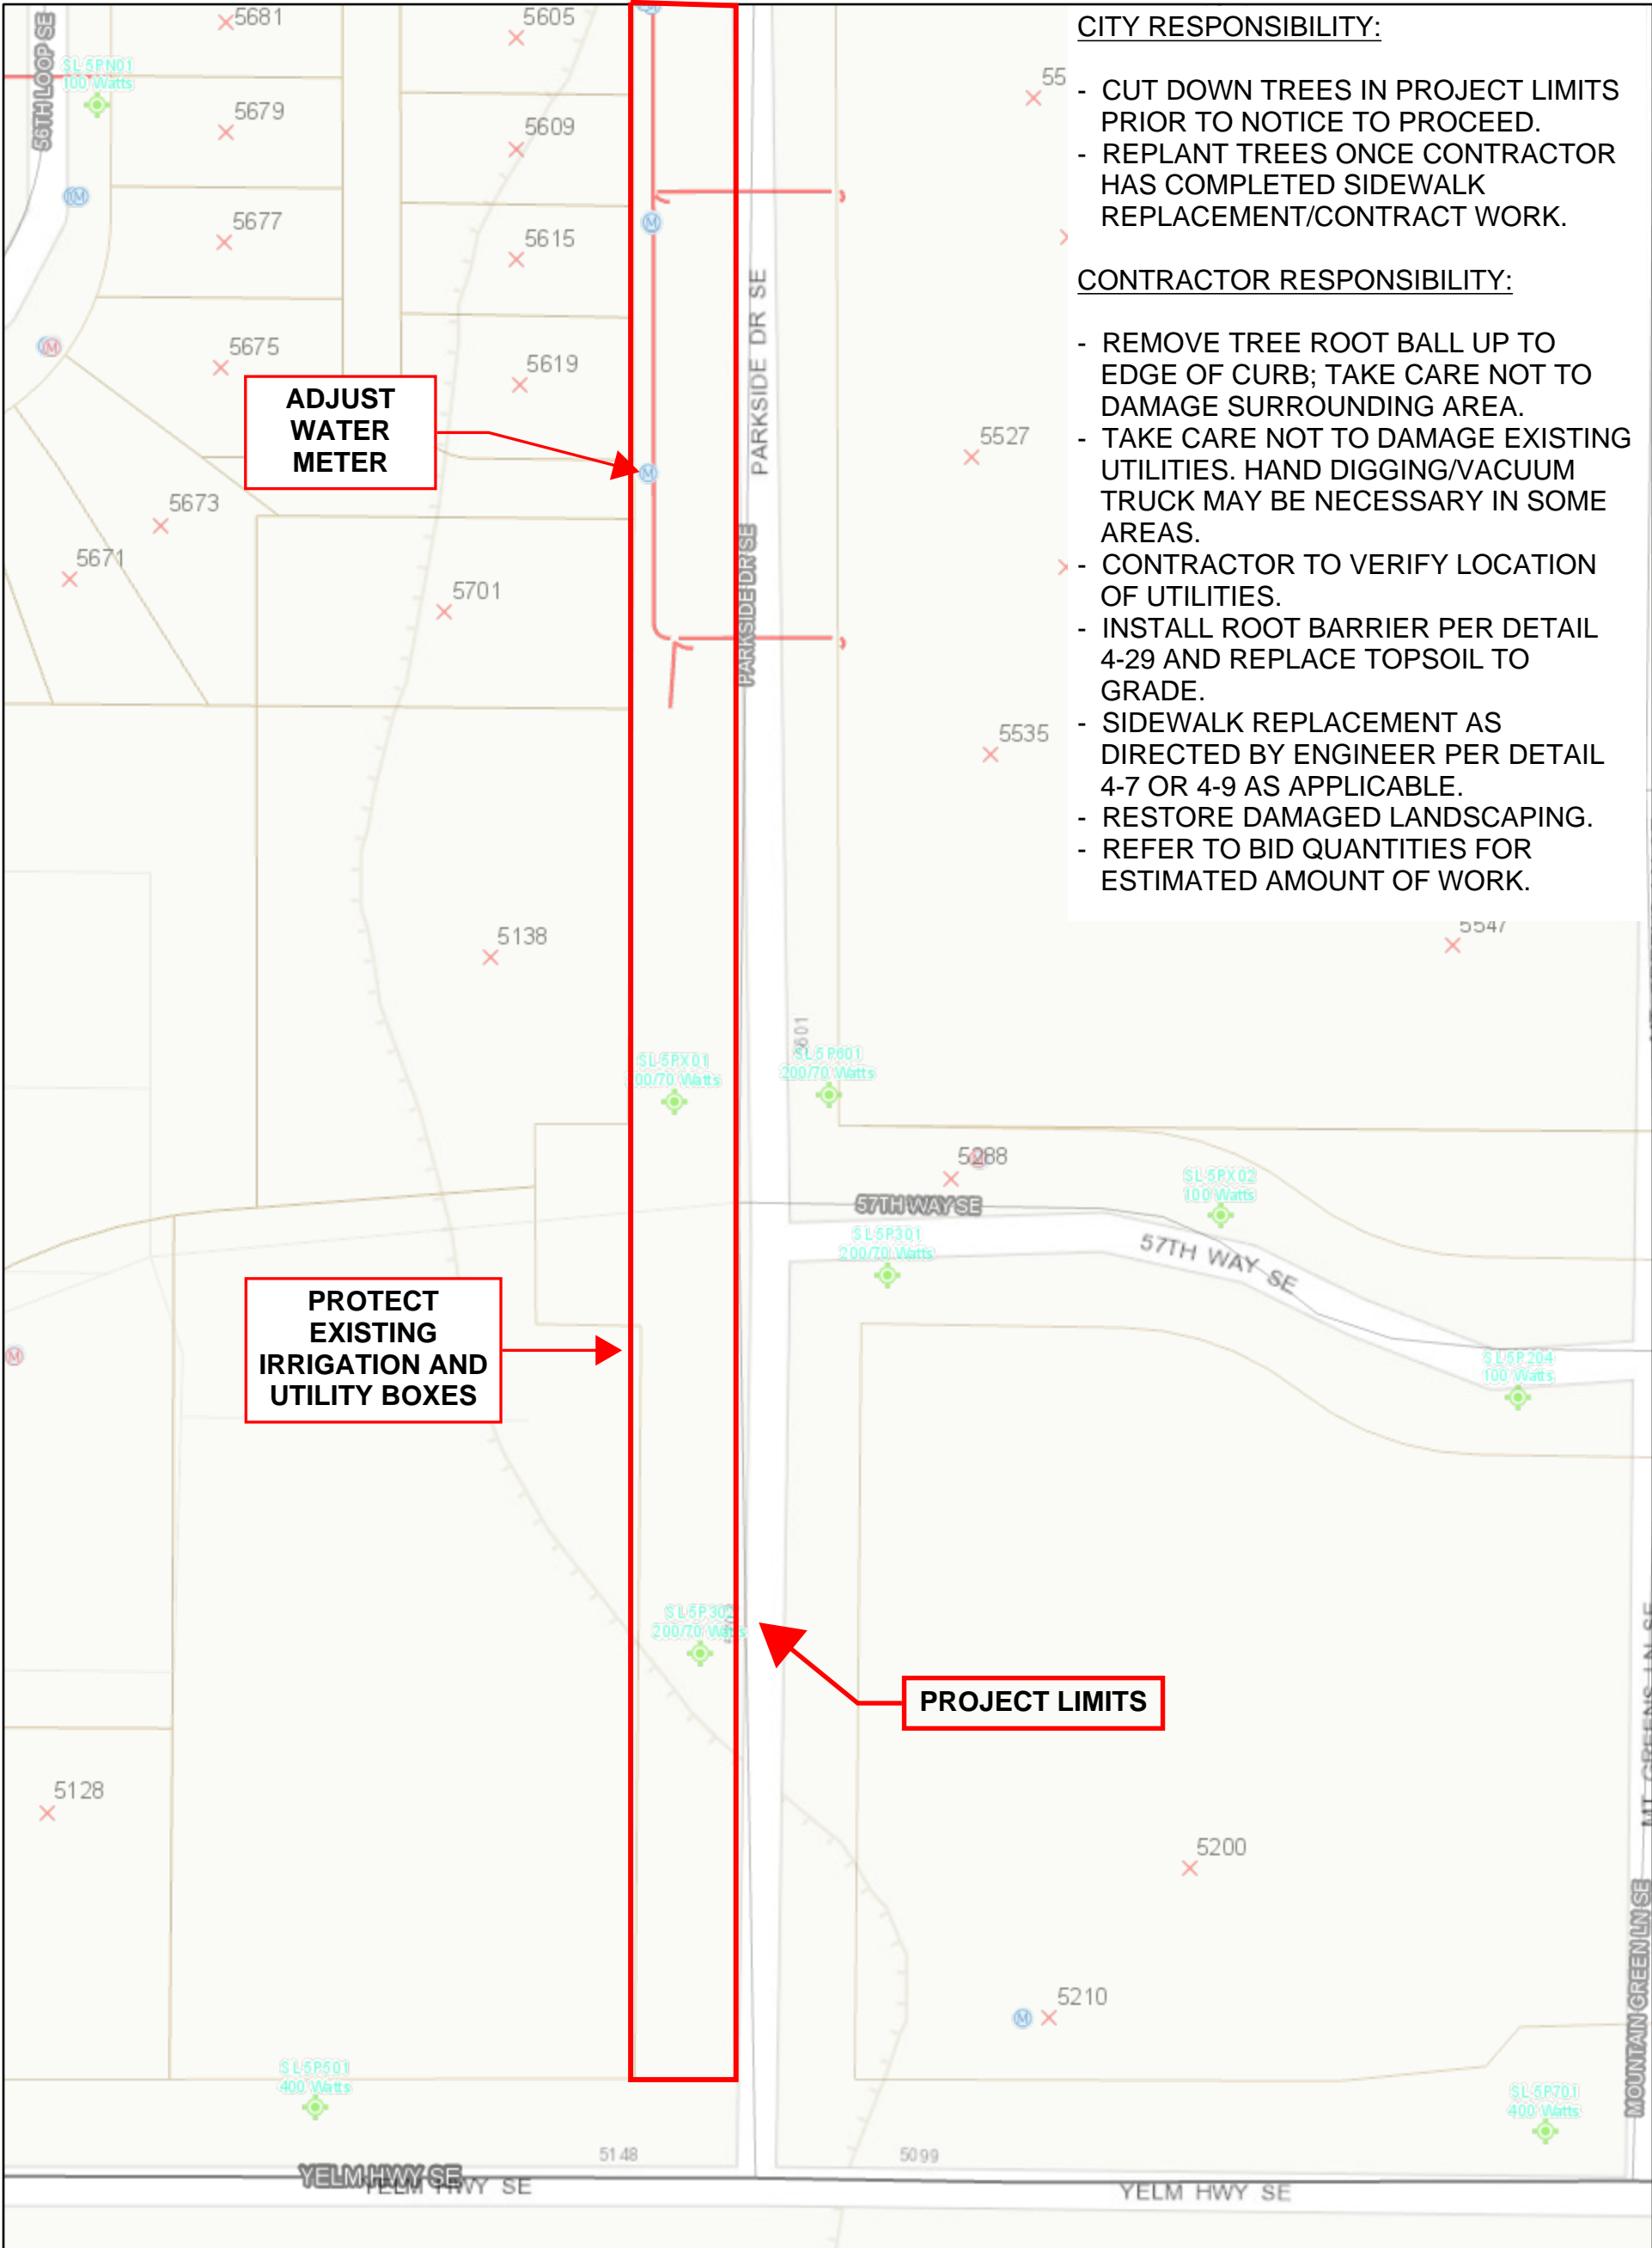

















Electrical Lines	Electrical Junctions	Street Light, Private	Lacey Addresses
Wiring	Junction Box	PSE Street Light	Stream
Conduit	Private Junction Box	Easements and ROW	Water Bodies
Loops	Disconnect	Meters	Railroad
Private Wiring	Electrical Lights	A	Lacey Streets
Others	Street Light	N	Interstate 5
	Street Light, CoL	<all other values>	US/State Routes




Parkside Dr SE - South



6/7/2022, 10:50:15 AM

 Electrical Lines	 Electrical Junctions	 Street Light, Private	 Lacey Addresses
 Wiring	 Junction Box	 PSE Street Light	 Stream
 Conduit	 Private Junction Box	 Easements and ROW	 Water Bodies
 Loops	 Disconnect	Meters	 Railroad
 Private Wiring	Electrical Lights	 A	Lacey Streets
 Others	 Street Light	 N	 Interstate 5
	 Street Light, CoL	 <all other values>	 US/State Routes


1:1,000

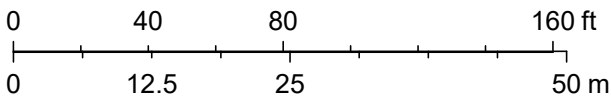

Sources: Esri, HERE, Garmin, Intermap, increment P Corp., GEBCO, USGS, FAO, NPS, NRCAN, GeoBase, IGN, Kadaster NL, Ordnance Survey, Esri Japan, METI, Esri China (Hong Kong), (c) OpenStreetMap contributors, and the GIS User Community

Web AppBuilder for ArcGIS

6th Ave SE/Golf Club PI SE

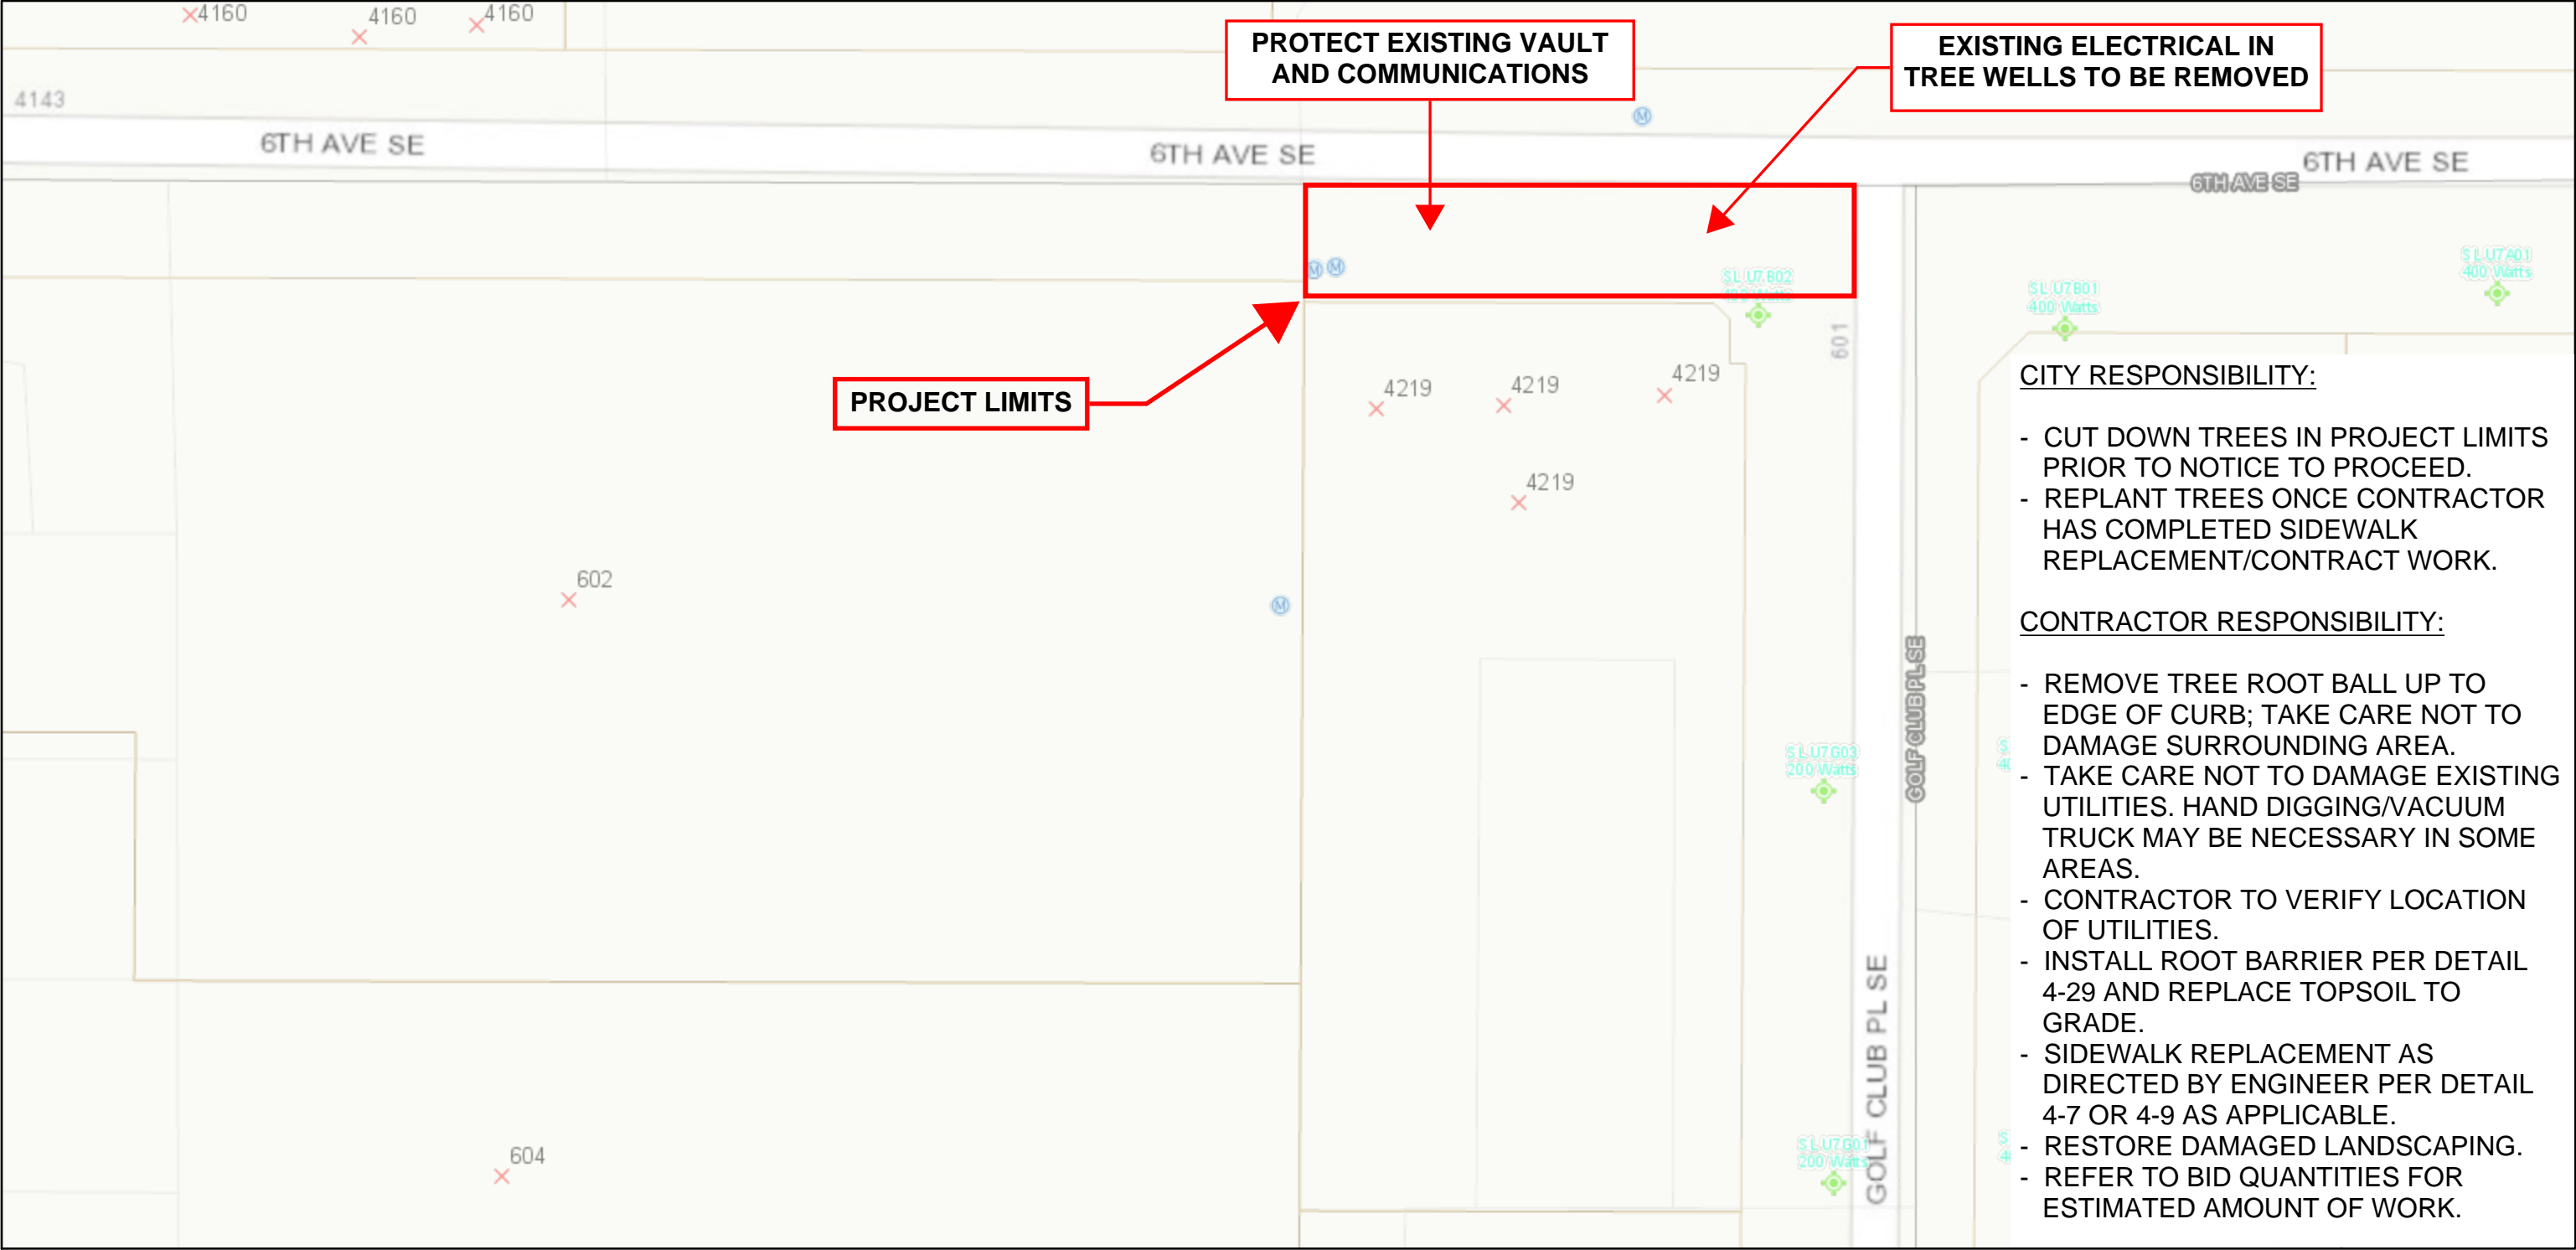

- CITY RESPONSIBILITY:**
- CUT DOWN TREES IN PROJECT LIMITS PRIOR TO NOTICE TO PROCEED.
 - REPLANT TREES ONCE CONTRACTOR HAS COMPLETED SIDEWALK REPLACEMENT/CONTRACT WORK.
- CONTRACTOR RESPONSIBILITY:**
- REMOVE TREE ROOT BALL UP TO EDGE OF CURB; TAKE CARE NOT TO DAMAGE SURROUNDING AREA.
 - TAKE CARE NOT TO DAMAGE EXISTING UTILITIES. HAND DIGGING/VACUUM TRUCK MAY BE NECESSARY IN SOME AREAS.
 - CONTRACTOR TO VERIFY LOCATION OF UTILITIES.
 - INSTALL ROOT BARRIER PER DETAIL 4-29 AND REPLACE TOPSOIL TO GRADE.
 - SIDEWALK REPLACEMENT AS DIRECTED BY ENGINEER PER DETAIL 4-7 OR 4-9 AS APPLICABLE.
 - RESTORE DAMAGED LANDSCAPING.
 - REFER TO BID QUANTITIES FOR ESTIMATED AMOUNT OF WORK.

6/7/2022, 11:54:05 AM

Electrical Lines

- Wiring
- Conduit
- Loops
- Private Wiring

Others

- Junction Box
- Private Junction Box
- Disconnect

Electrical Lights

- Street Light
- Street Light, CoL
- Street Light, Private
- PSE Street Light

Easements and ROW

- Meters
- A
- N
- <all other values>

Lacey Addresses

- Stream
- Water Bodies
- Railroad

Lacey Streets

- Interstate 5
- US/State Routes
- Major Roads
- Minor Roads

Unnamed

- Lacey Area Parcels

Scale: 1:800

0 35 70 140 ft

0 10 20 40 m

Sources: Esri, HERE, Garmin, Intermap, increment P Corp., GEBCO, USGS, FAO, NPS, NRCAN, GeoBase, IGN, Kadaster NL, Ordnance Survey, Esri Japan, METI, Esri China (Hong Kong), (c) OpenStreetMap contributors, and the GIS User Community

Web AppBuilder for ArcGIS

City of Olympia, Bureau of Land Management, Esri Canada, Esri, HERE, Garmin, GeoTechnologies, Inc., USGS, EPA, USDA | Fugro USA Land, Inc. |

Sleater Kinney Rd SE at Civic Plaza



CITY RESPONSIBILITY:


- CUT DOWN TREES IN PROJECT LIMITS PRIOR TO NOTICE TO PROCEED.
- REPLANT TREES ONCE CONTRACTOR HAS COMPLETED SIDEWALK REPLACEMENT/CONTRACT WORK.

CONTRACTOR RESPONSIBILITY:

- REMOVE TREE ROOT BALL UP TO EDGE OF CURB; TAKE CARE NOT TO DAMAGE SURROUNDING AREA.
- TAKE CARE NOT TO DAMAGE EXISTING UTILITIES. HAND DIGGING/VACUUM TRUCK MAY BE NECESSARY IN SOME AREAS.
- CONTRACTOR TO VERIFY LOCATION OF UTILITIES.
- INSTALL ROOT BARRIER PER DETAIL 4-29 AND REPLACE TOPSOIL TO GRADE.
- SIDEWALK REPLACEMENT AS DIRECTED BY ENGINEER PER DETAIL 4-7 OR 4-9 AS APPLICABLE.
- RESTORE DAMAGED LANDSCAPING.
- REFER TO BID QUANTITIES FOR ESTIMATED AMOUNT OF WORK.

6/7/2022, 11:55:26 AM

Electrical Lines	Electrical Junctionures	Street Light, Private	Lacey Addresses
Wiring	Junction Box	PSE Street Light	Stream
Conduit	Private Junction Box	Easements and ROW	Water Bodies
Loops	Disconnect	Meters	Railroad
Private Wiring	Street Light	A	Lacey Streets
Others	Street Light, CoL	N	Interstate 5
		<all other values>	US/State Routes

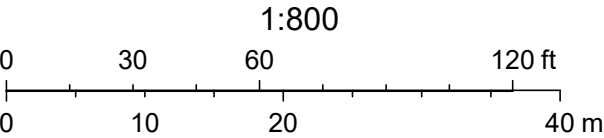

Sources: Esri, HERE, Garmin, Intermap, increment P Corp., GEBCO, USGS, FAO, NPS, NRCAN, GeoBase, IGN, Kadaster NL, Ordnance Survey, Esri Japan, METI, Esri China (Hong Kong), (c) OpenStreetMap contributors, and the GIS User Community